

Description: Crane and Boom Lift Demo, Covered Walkway on Shoemaker Plaza


Impact: 6 feet of clearance between property boundary and covered walkway. 10 feet of covered walkway along Shoemaker Plaza.

Duration: 4 weeks

Pros: Allows for pedestrian use of Shoemaker Plaza during construction. Cranes would allow for clean demo of glazing. Crane would swing glazing over site to dispose of.

Cons: Hoisting glazing so close to pedestrian access could put pedestrians unknowingly at risk.

DEMO

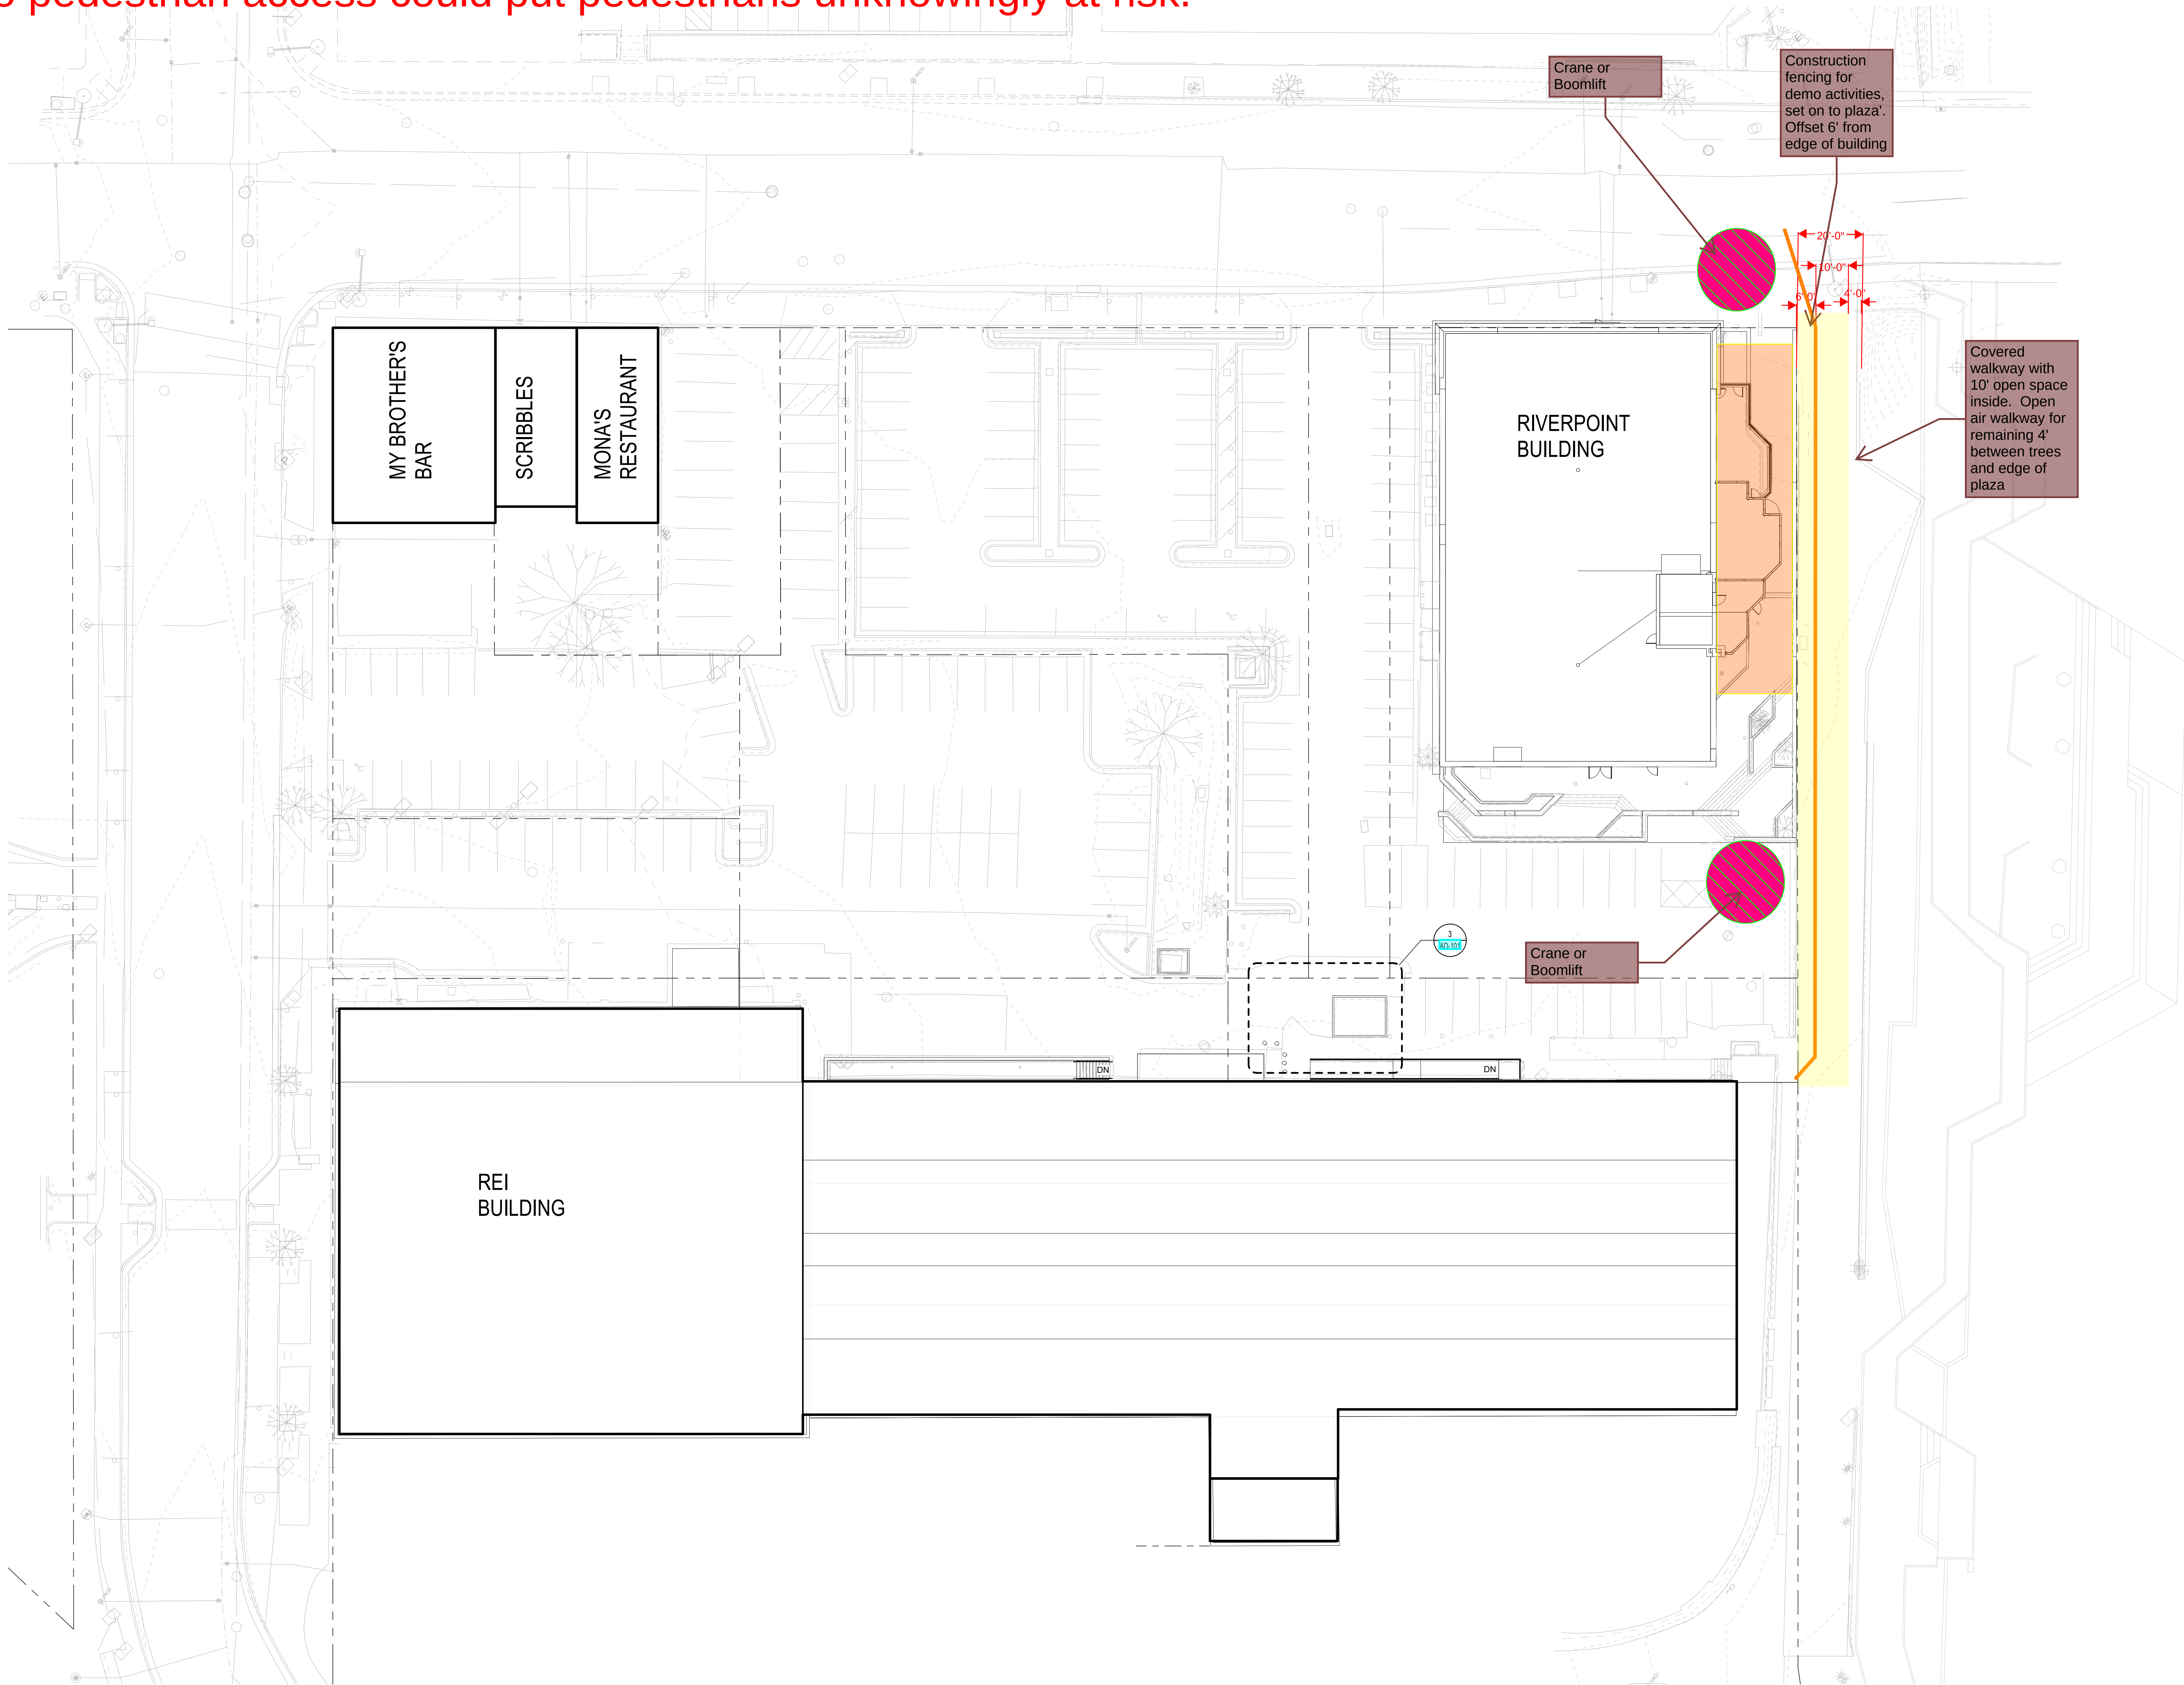



3003 Larimer Street
Denver, Colorado 80205
phone 303.861.5704
www.ozarch.com

NOT FOR CONSTRUCTION

RIVERPOINT
2300 15TH STREET
DENVER, CO, 80202

PROJ. NO. 115181.00
DRAWN: OZ
CHECKED: OZ
APPROVED: OZ
DATE: 2021.06.17

© OZ ARCHITECTURE

RIVERPOINT
ISSUED FOR:
100% DESIGN
DEVELOPMENT
SHEET TITLE:
EXISTING SITE PLAN
SCALE: 1" = 20'-0"
SHEET NUMBER
A-010