


### 3.3.4.6 District Specific Standards


#### A. Detached Accessory Dwelling Unit

Not to Scale. Illustrative Only.

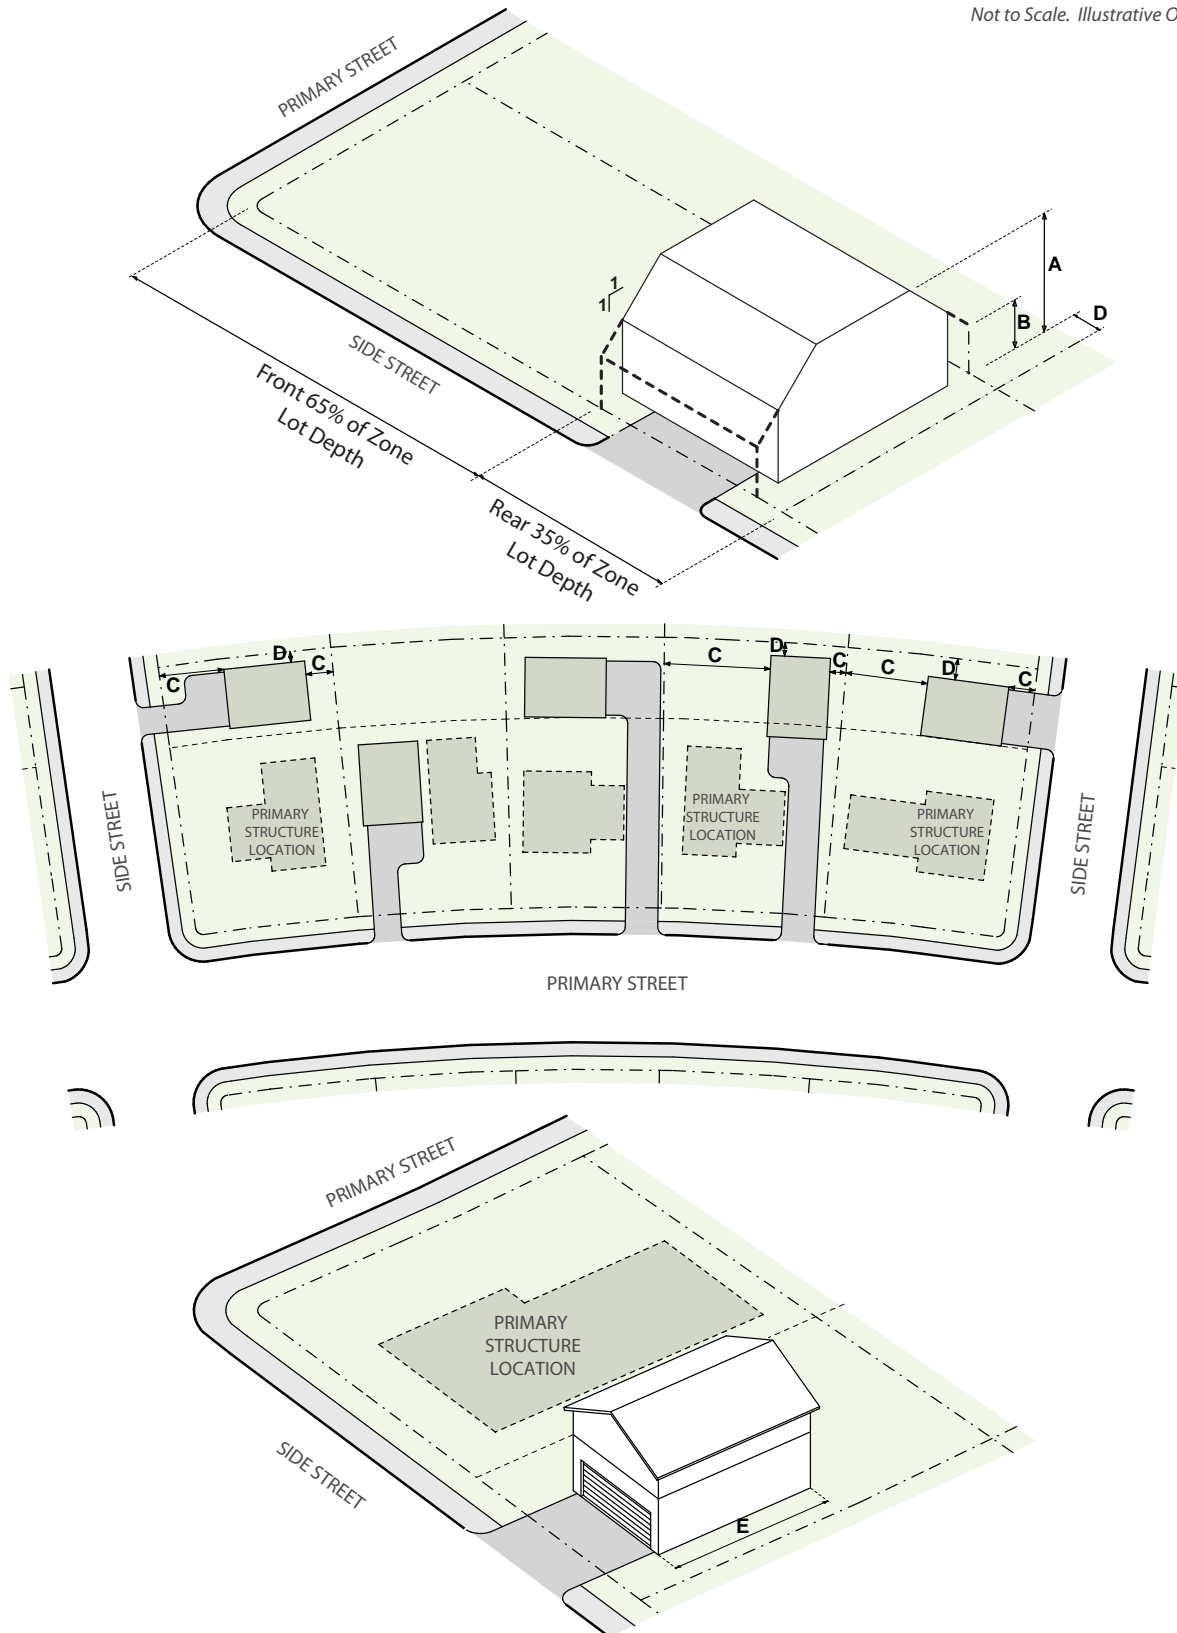


**B. ~~D~~-Detached Garage\***

Not to Scale. Illustrative Only.

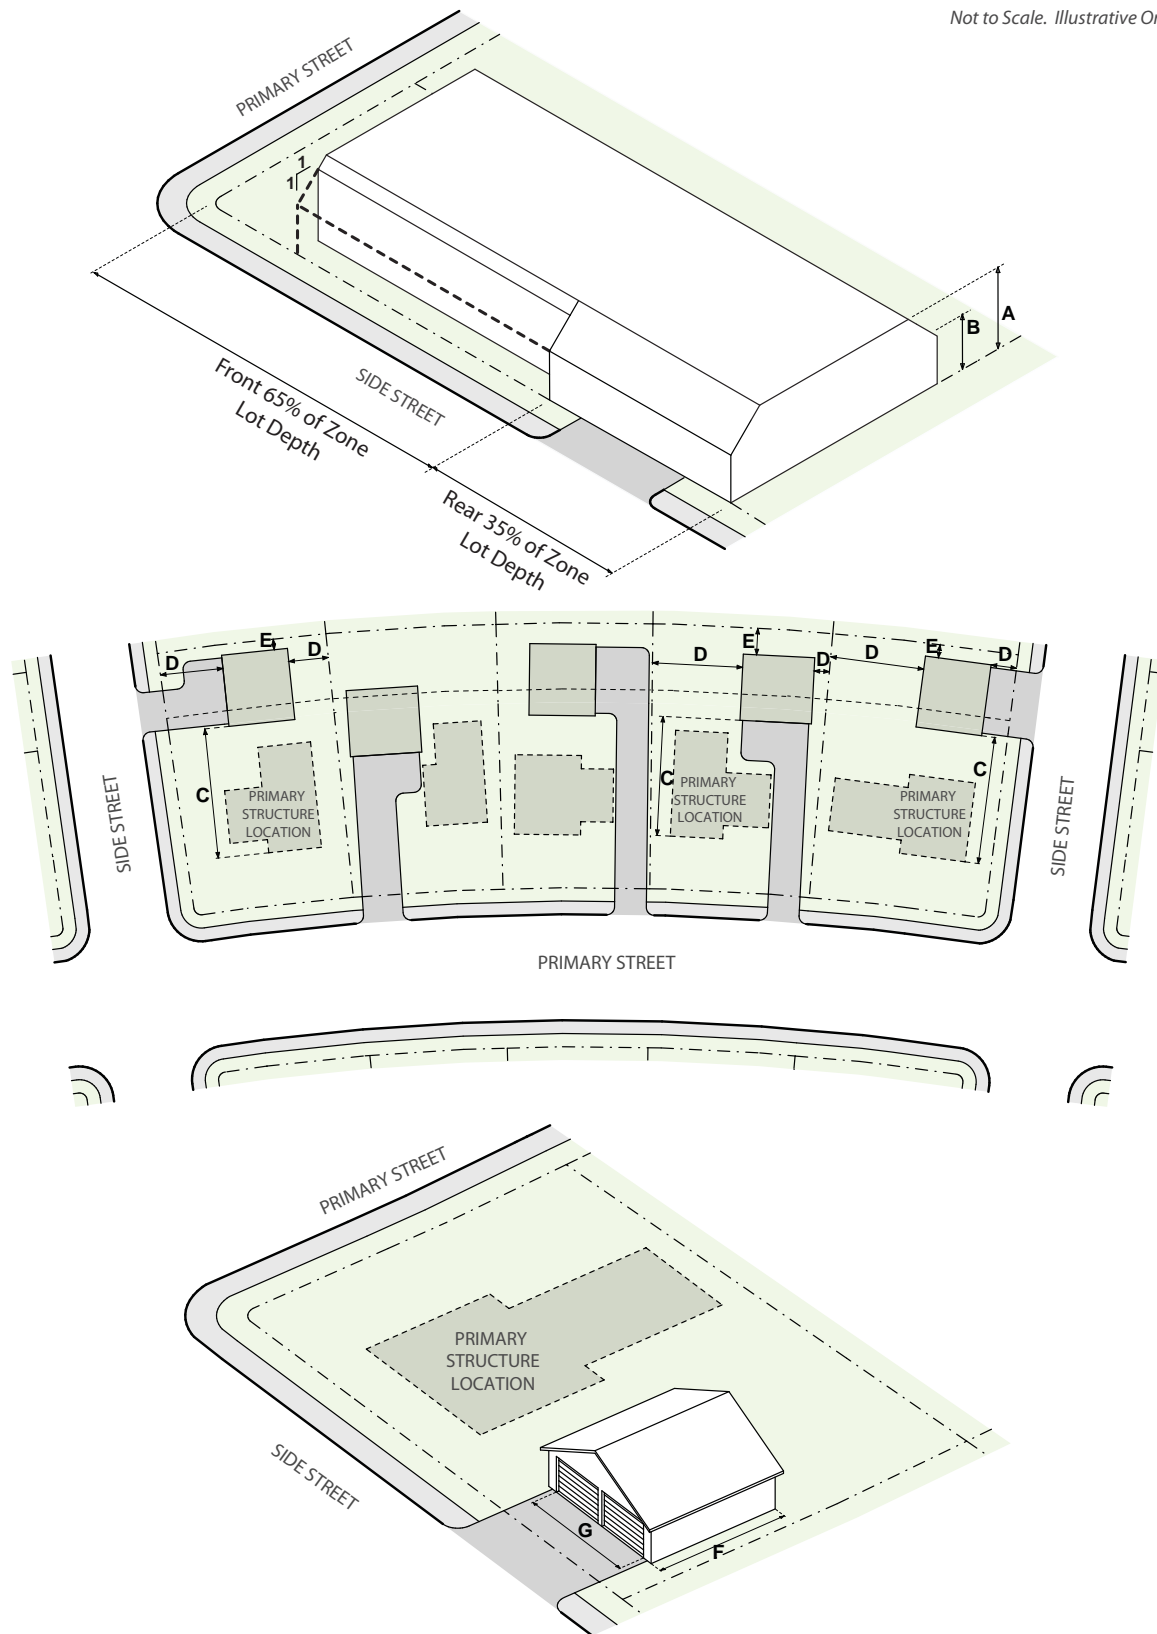



### C. E. Detached Utility Building

Not to Scale. Illustrative Only.

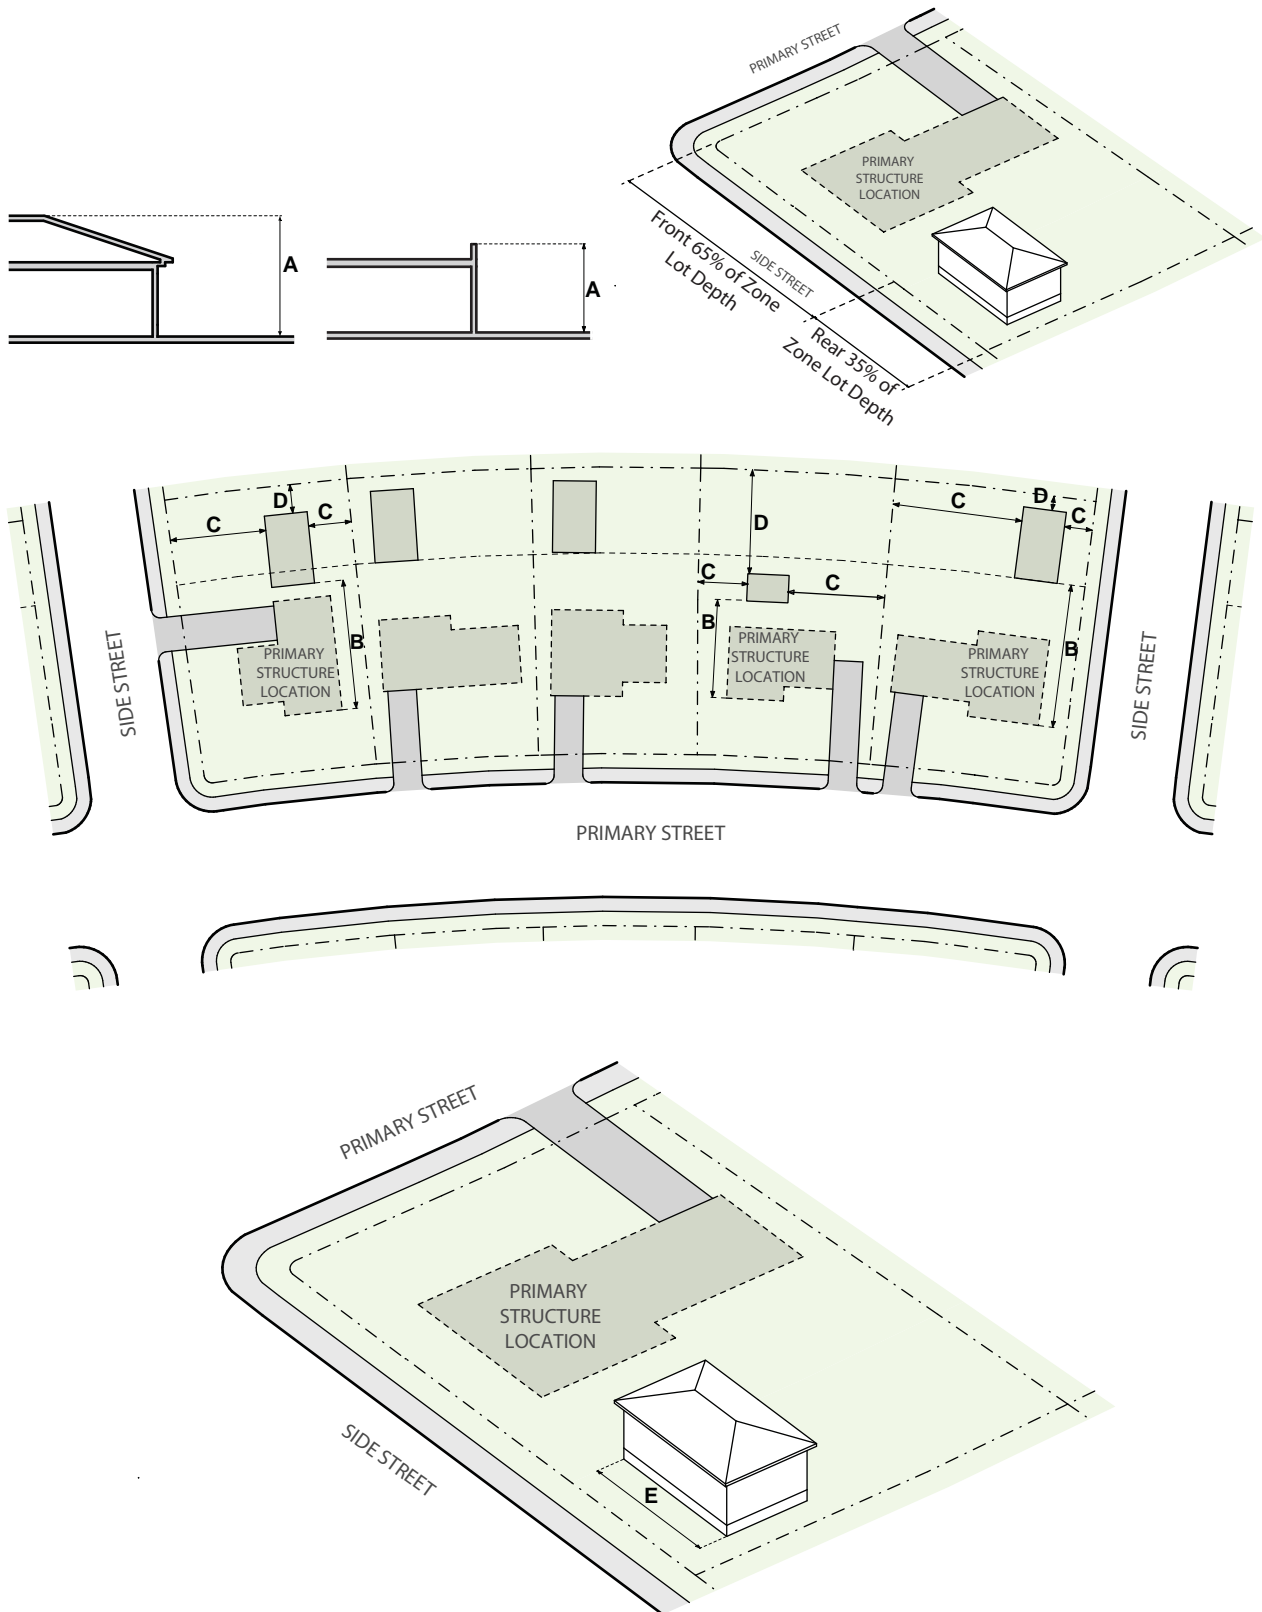

### D. F. Detached Accessory Structures


Not to Scale. Illustrative Only.

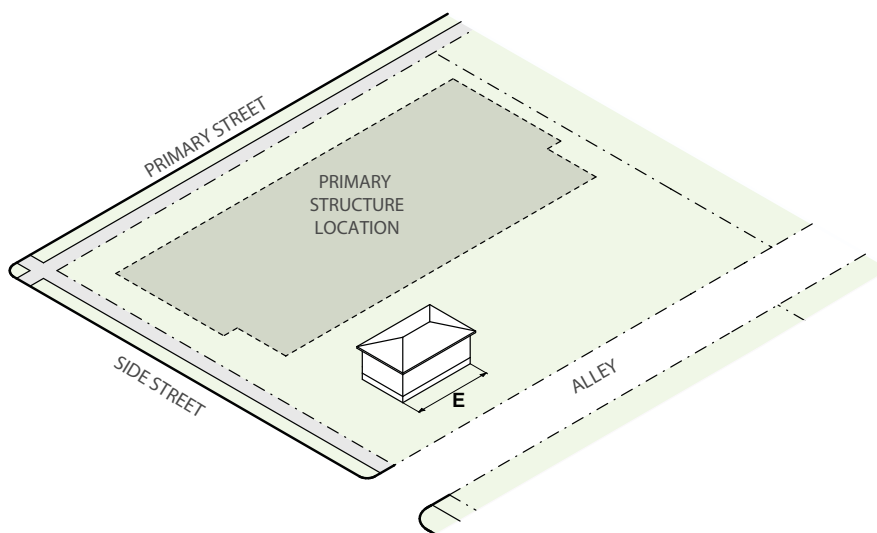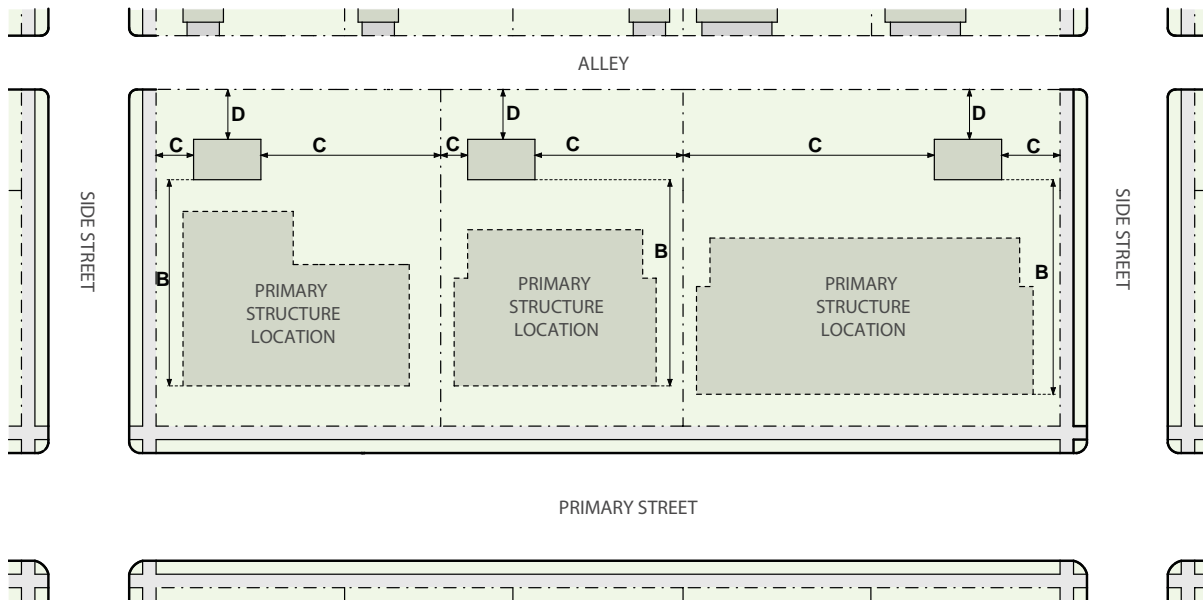

### 4.3.4.6 District Specific Standards




#### A. Detached Accessory Dwelling Unit

Not to Scale. Illustrative Only.

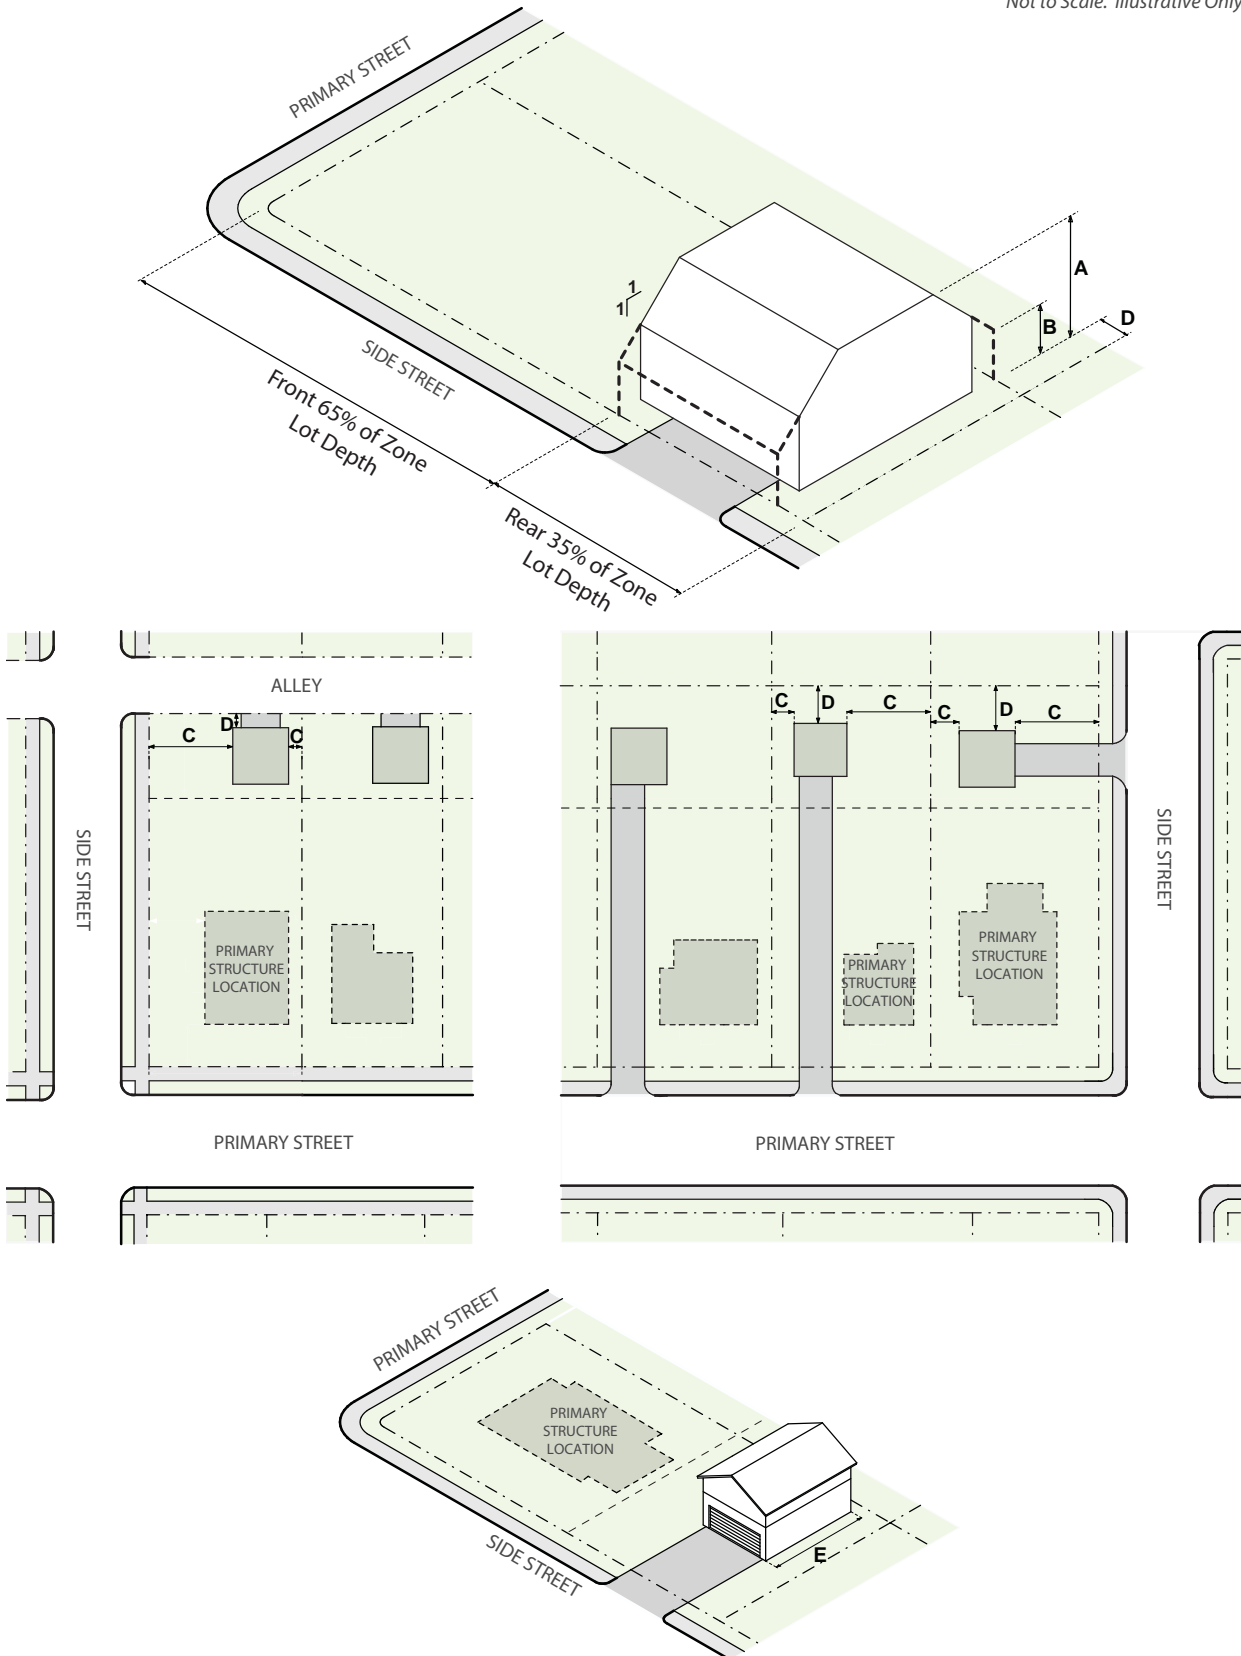




**B. ~~D~~-Detached Garage\***

Not to Scale. Illustrative Only.

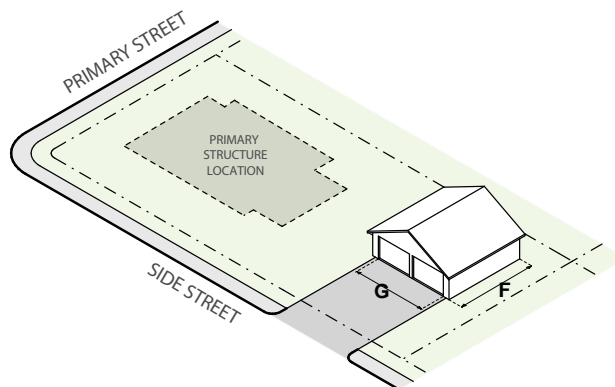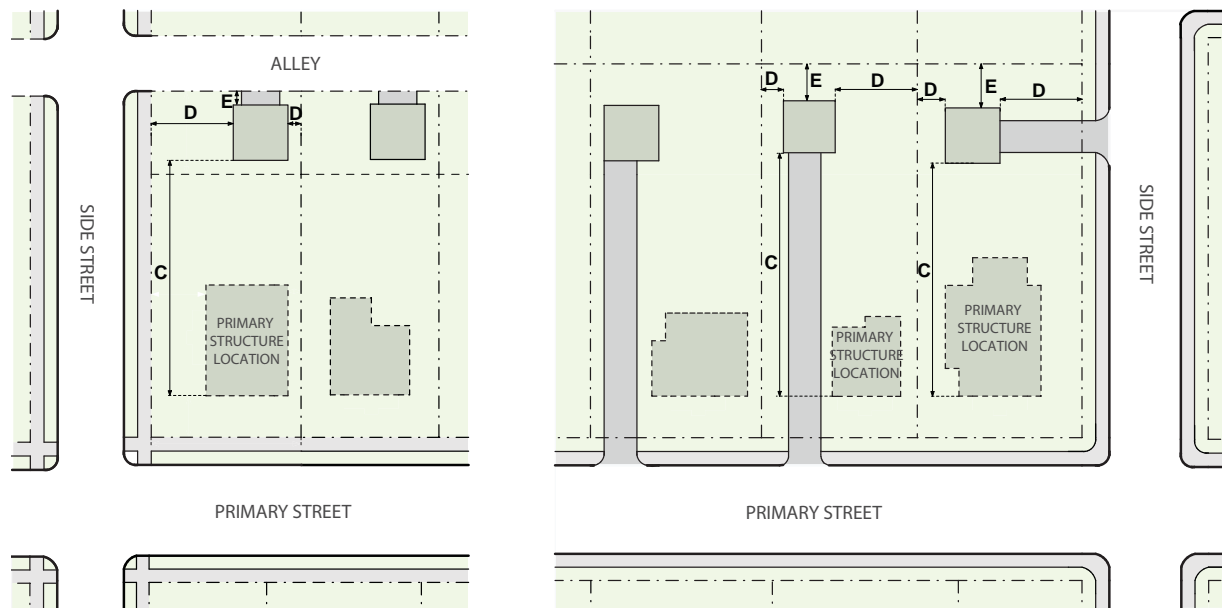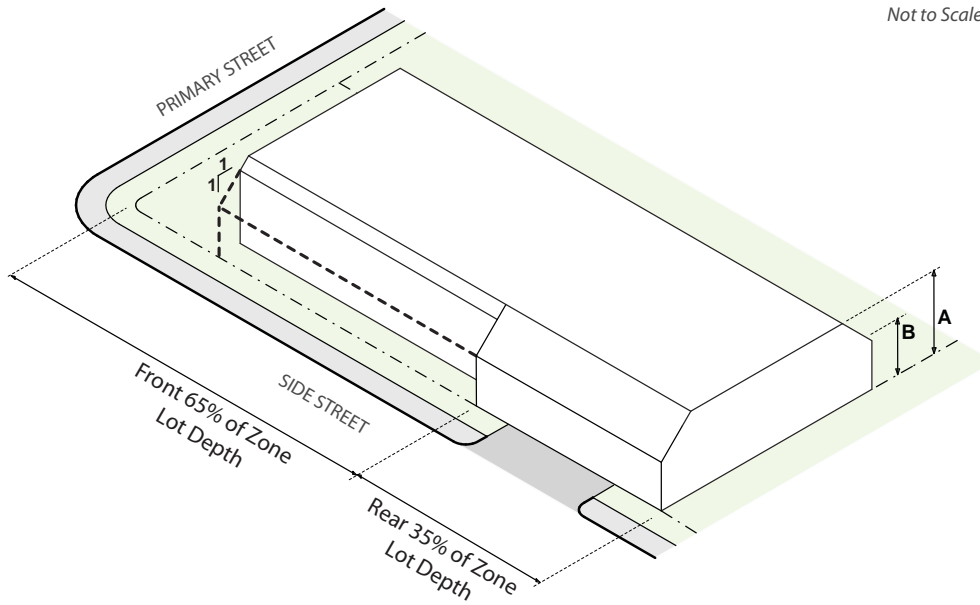


**C. E Detached Utility Building**

Not to Scale. Illustrative Only.

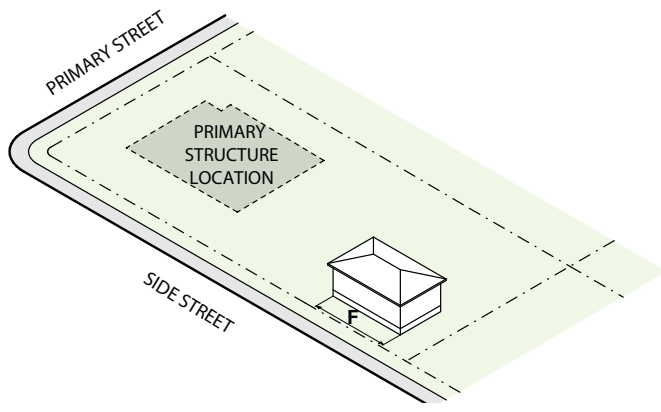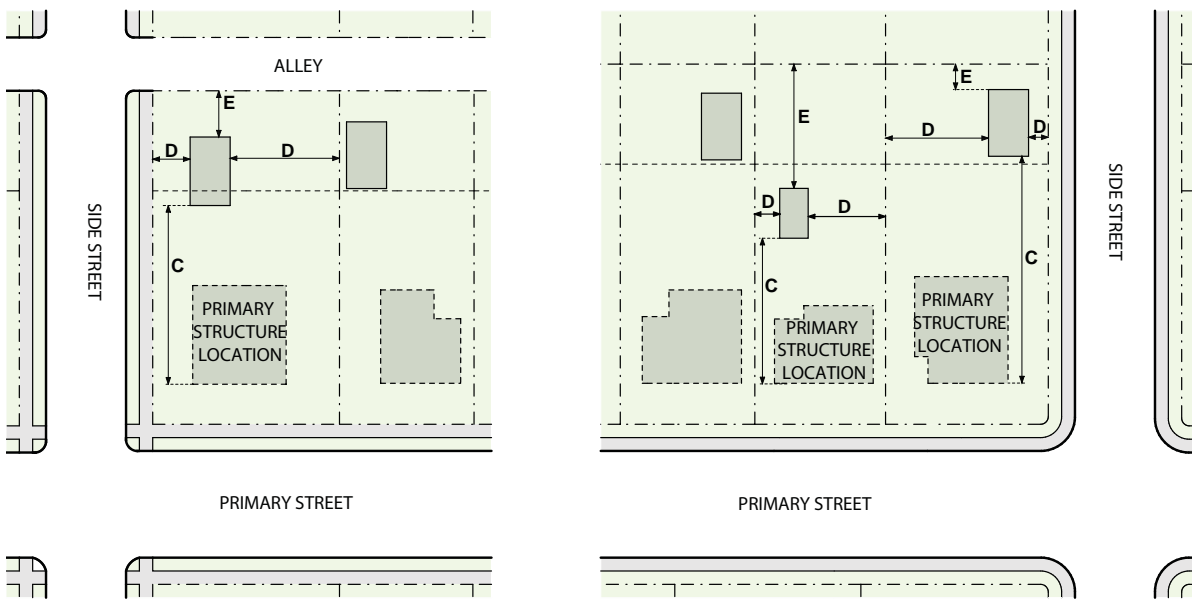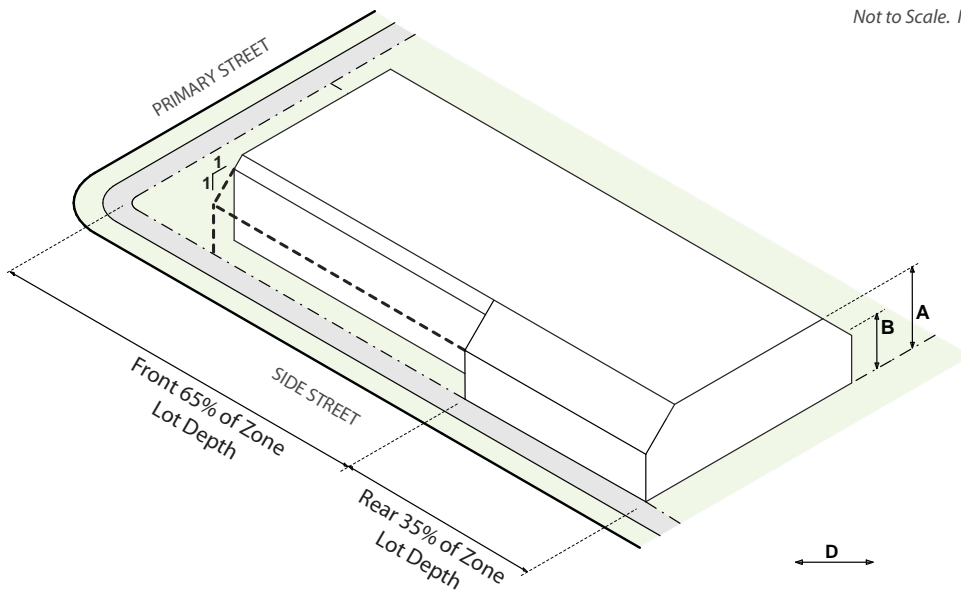

### D. F. Detached Accessory Structures

Not to Scale. Illustrative Only.



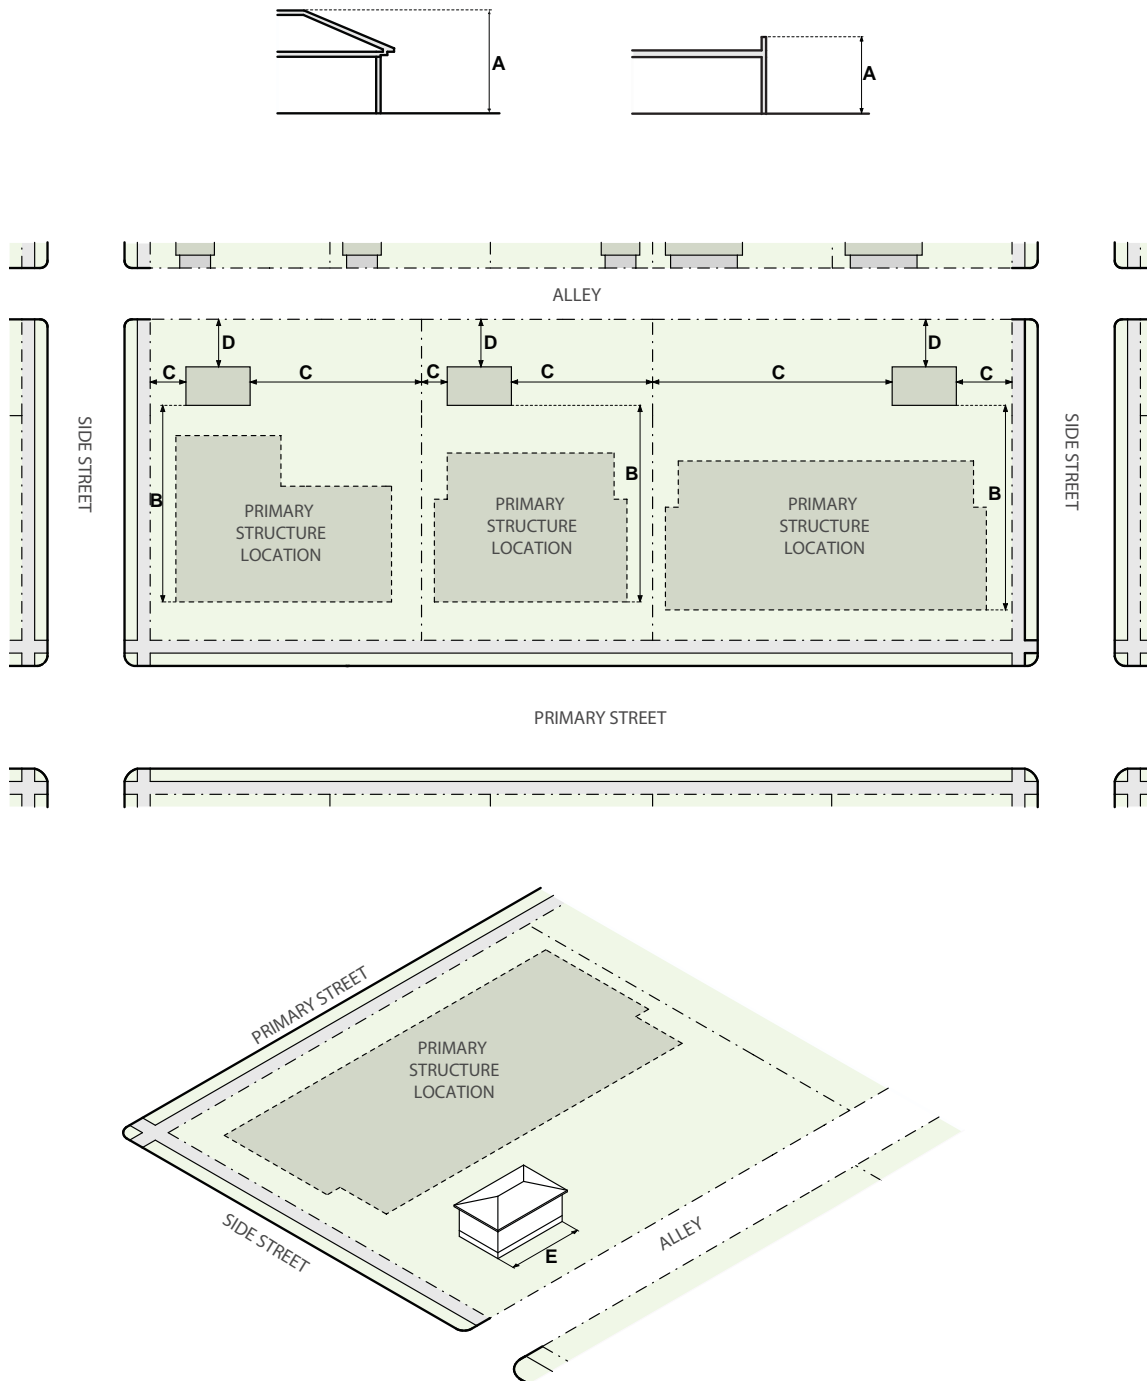




### 5.3.4.6 District Specific Standards




#### A. Detached Accessory Dwelling Unit

Not to Scale. Illustrative Only.

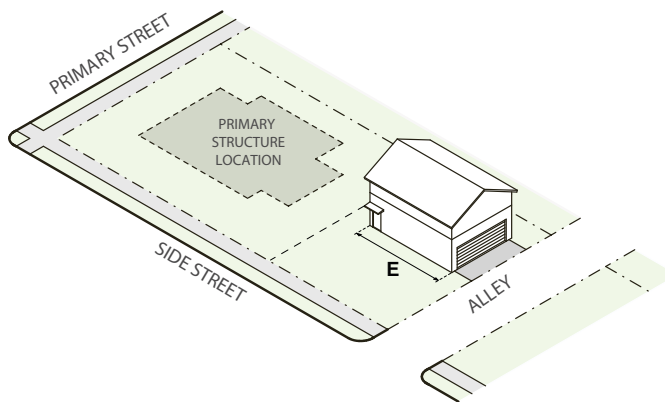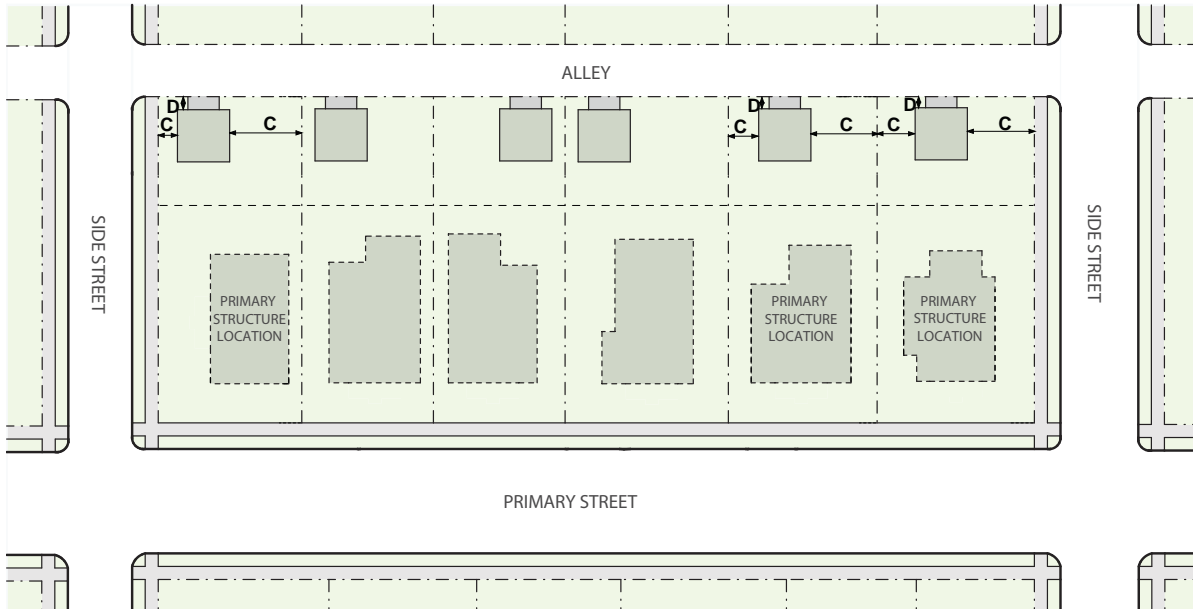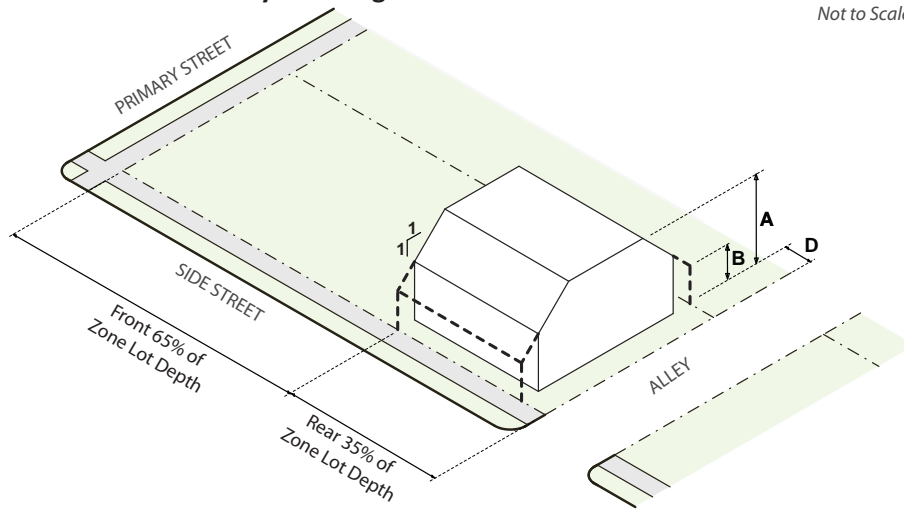


**B. ~~D~~-Detached Garage\***

Not to Scale. Illustrative Only.

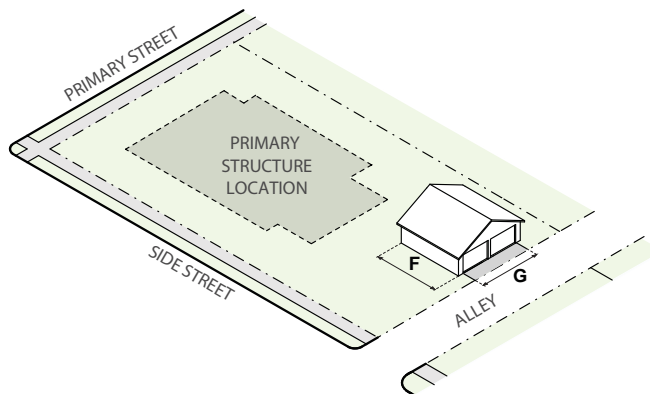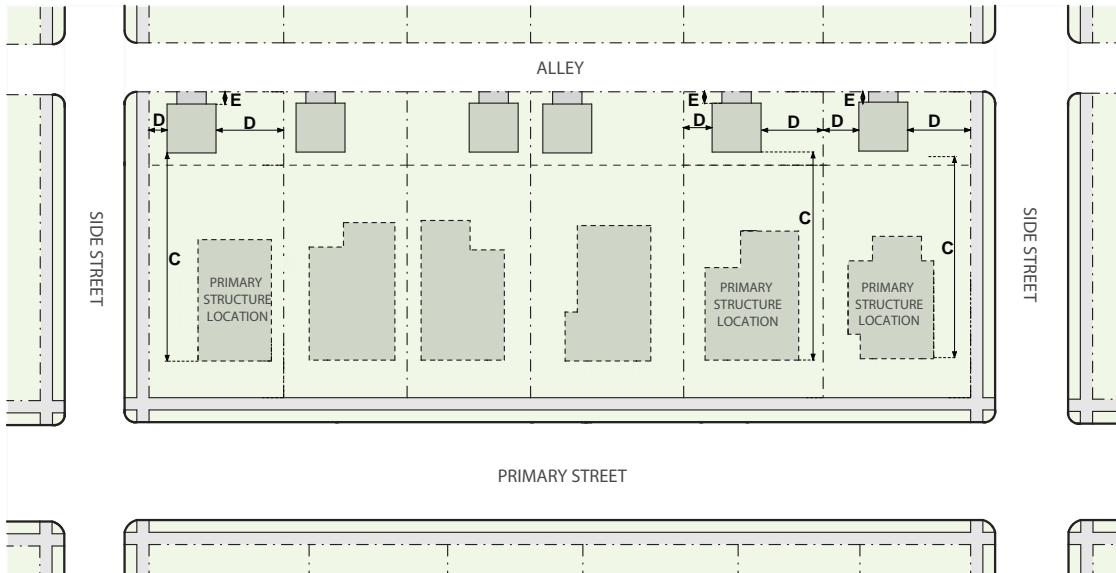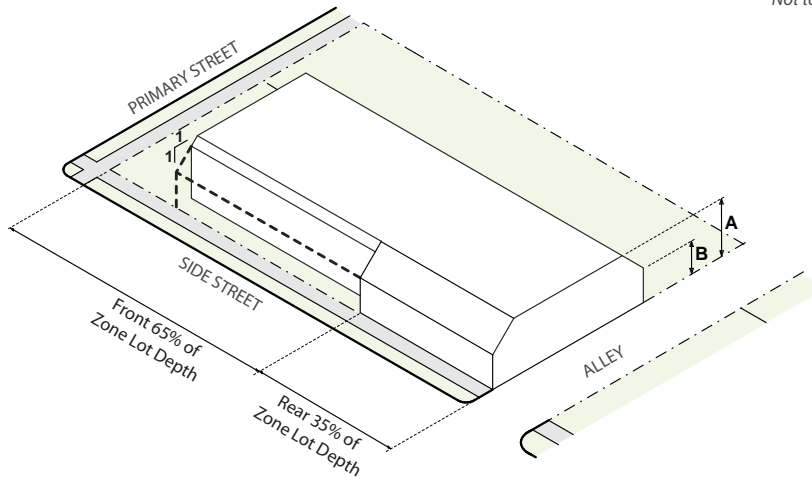



### C. E Detached Utility Building

Not to Scale. Illustrative Only.

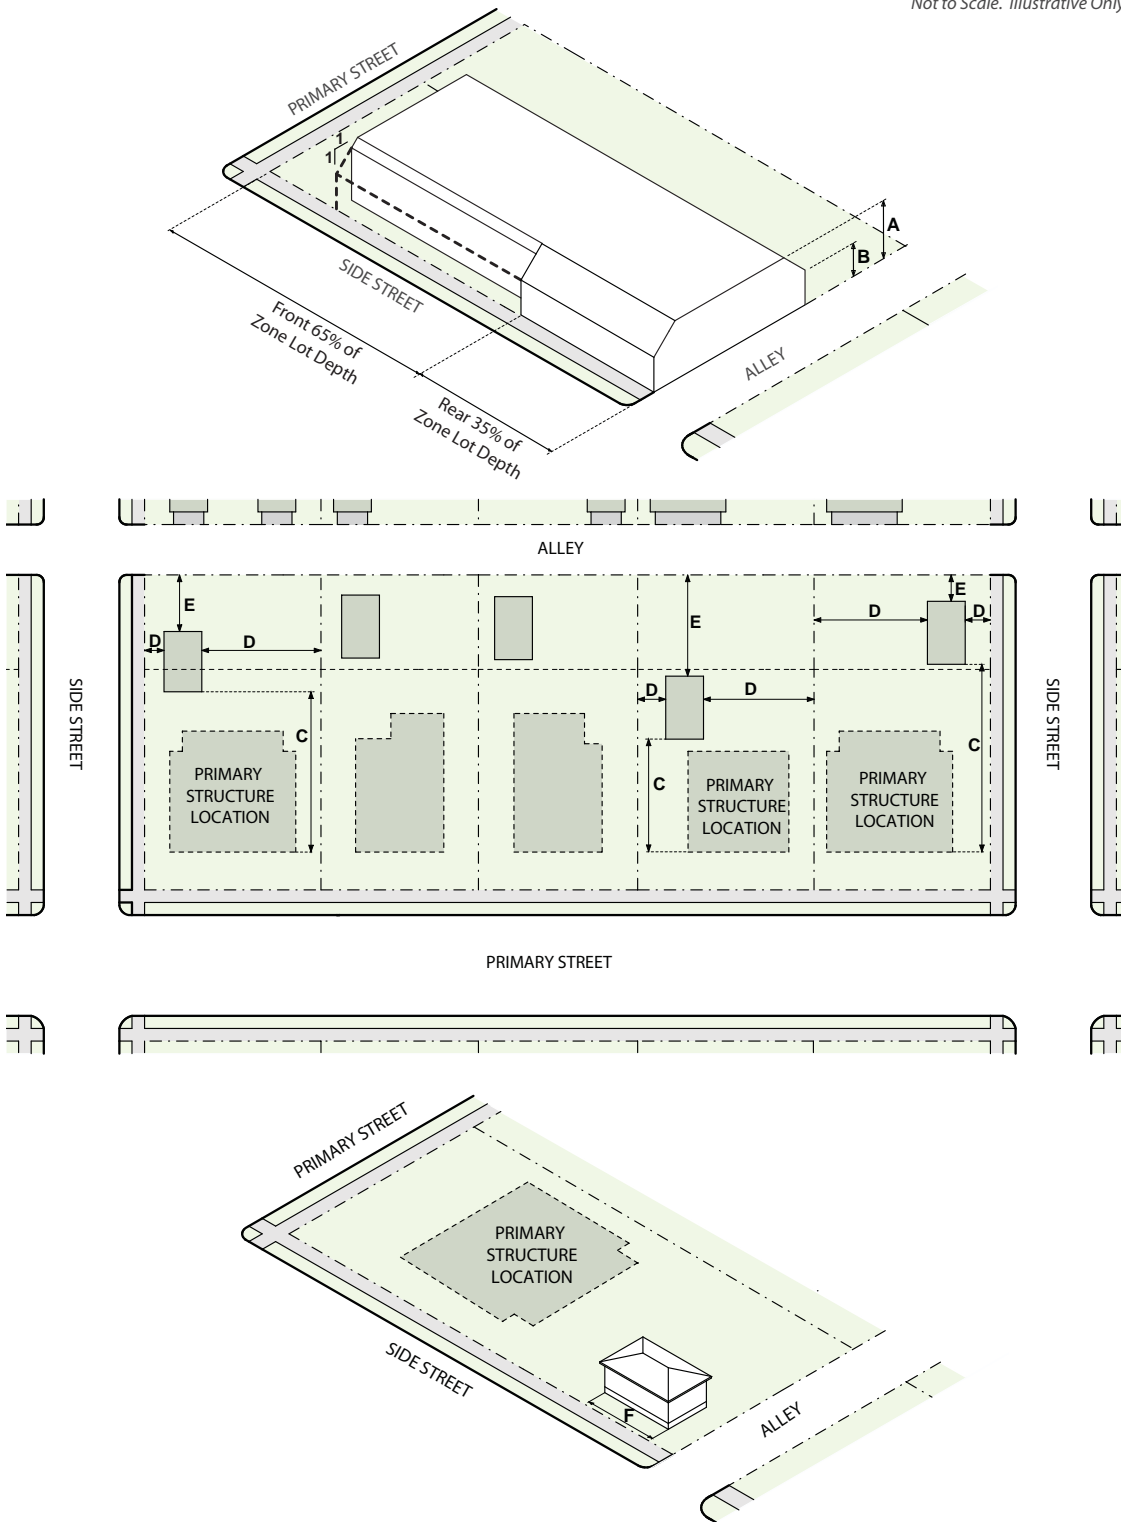

### D. F. Detached Accessory Structures




Not to Scale. Illustrative Only.

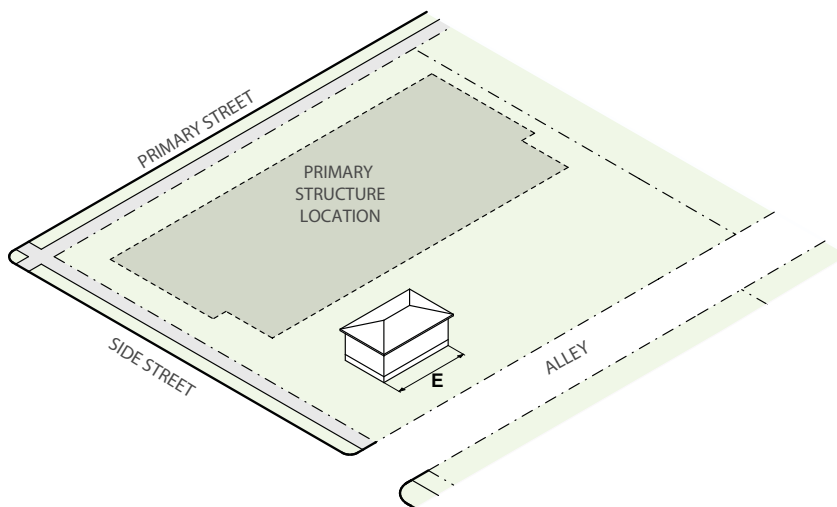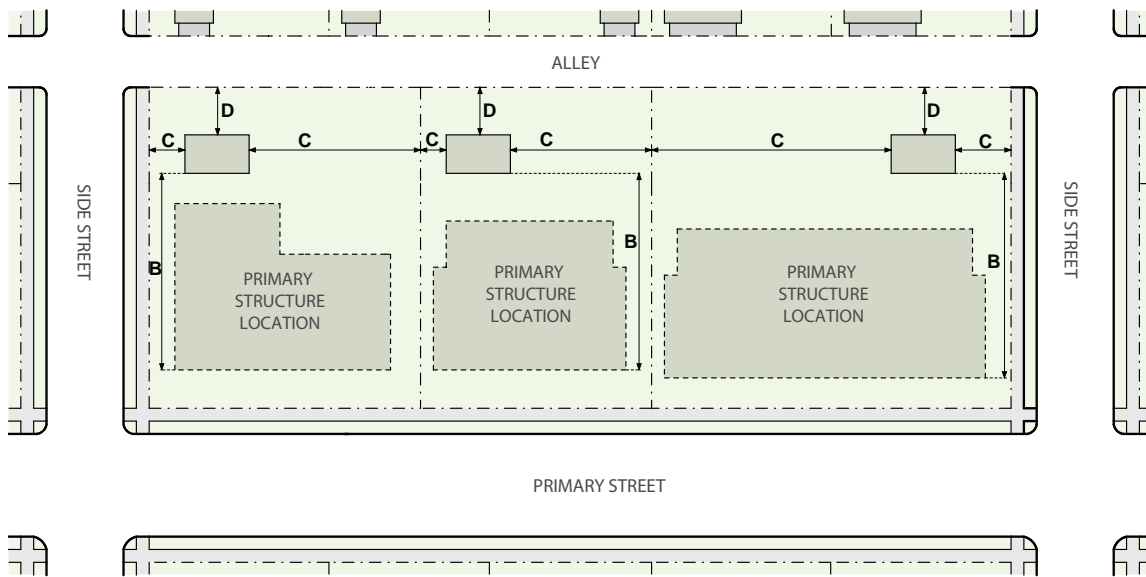

### 6.3.4.6 District Specific Standards




#### A. Detached Accessory Dwelling Unit

Not to Scale. Illustrative Only.

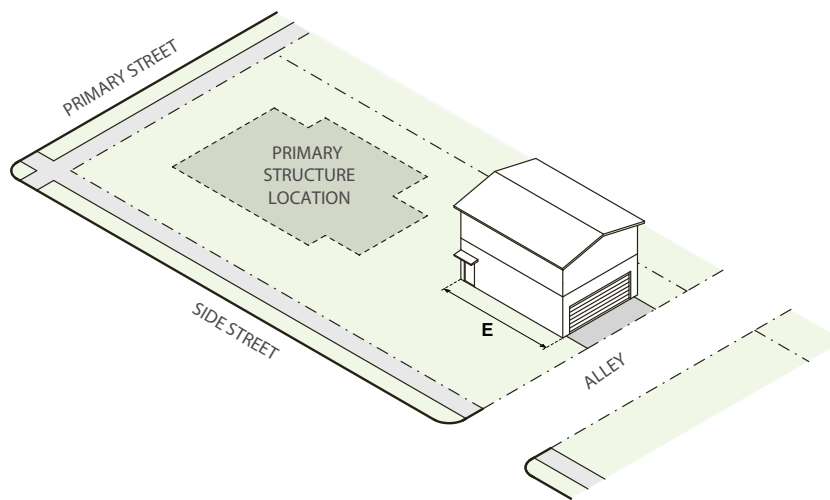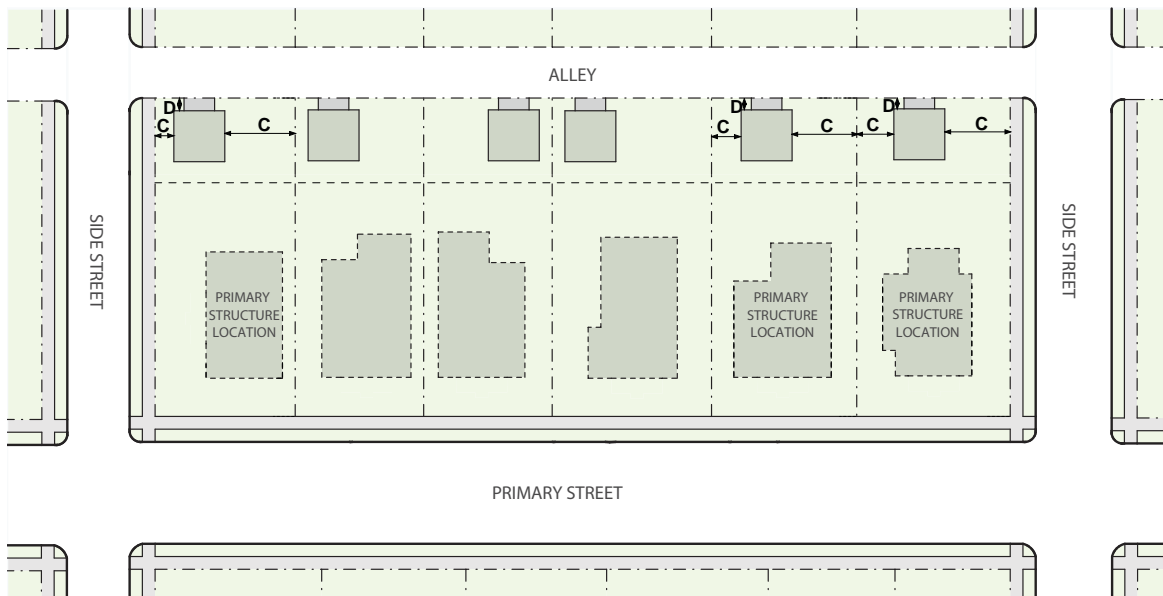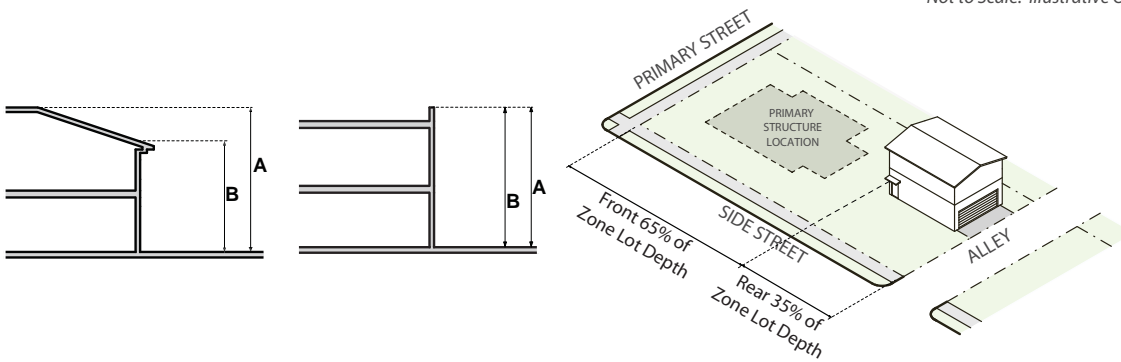


**B. ~~D~~-Detached Garage\***

*Not to Scale. Illustrative Only.*

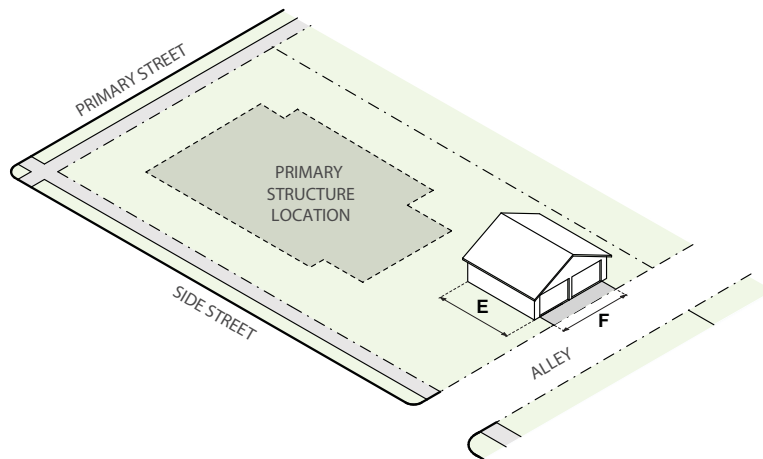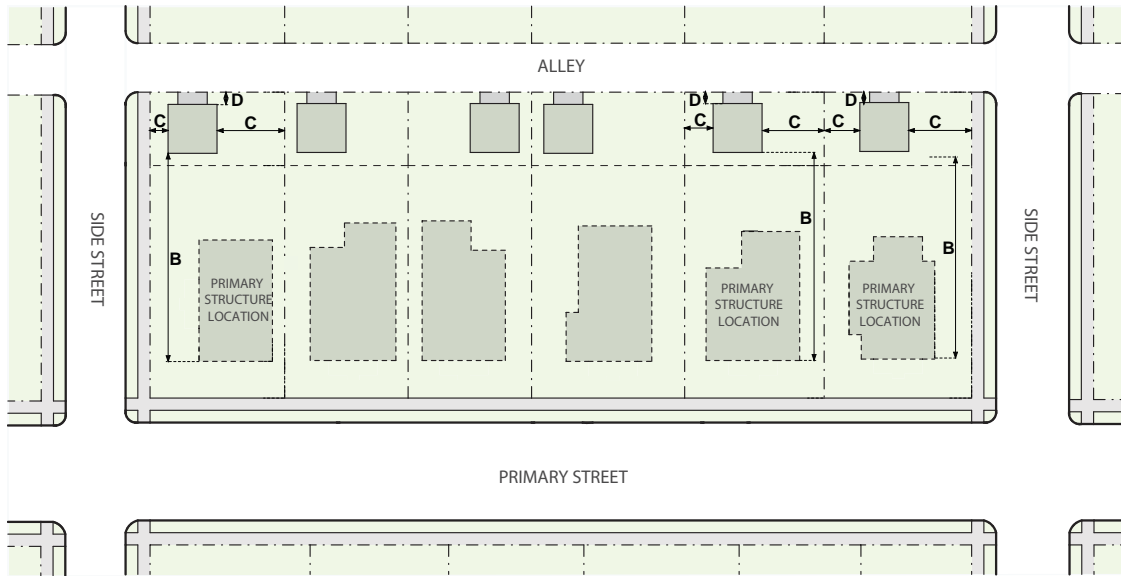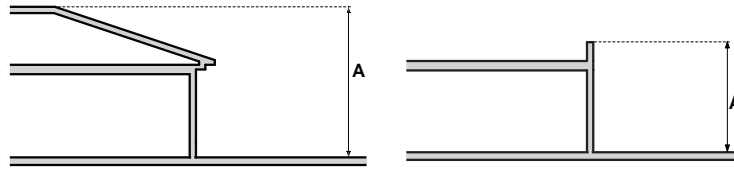


### C. Detached Utility Building

Not to Scale. Illustrative Only.

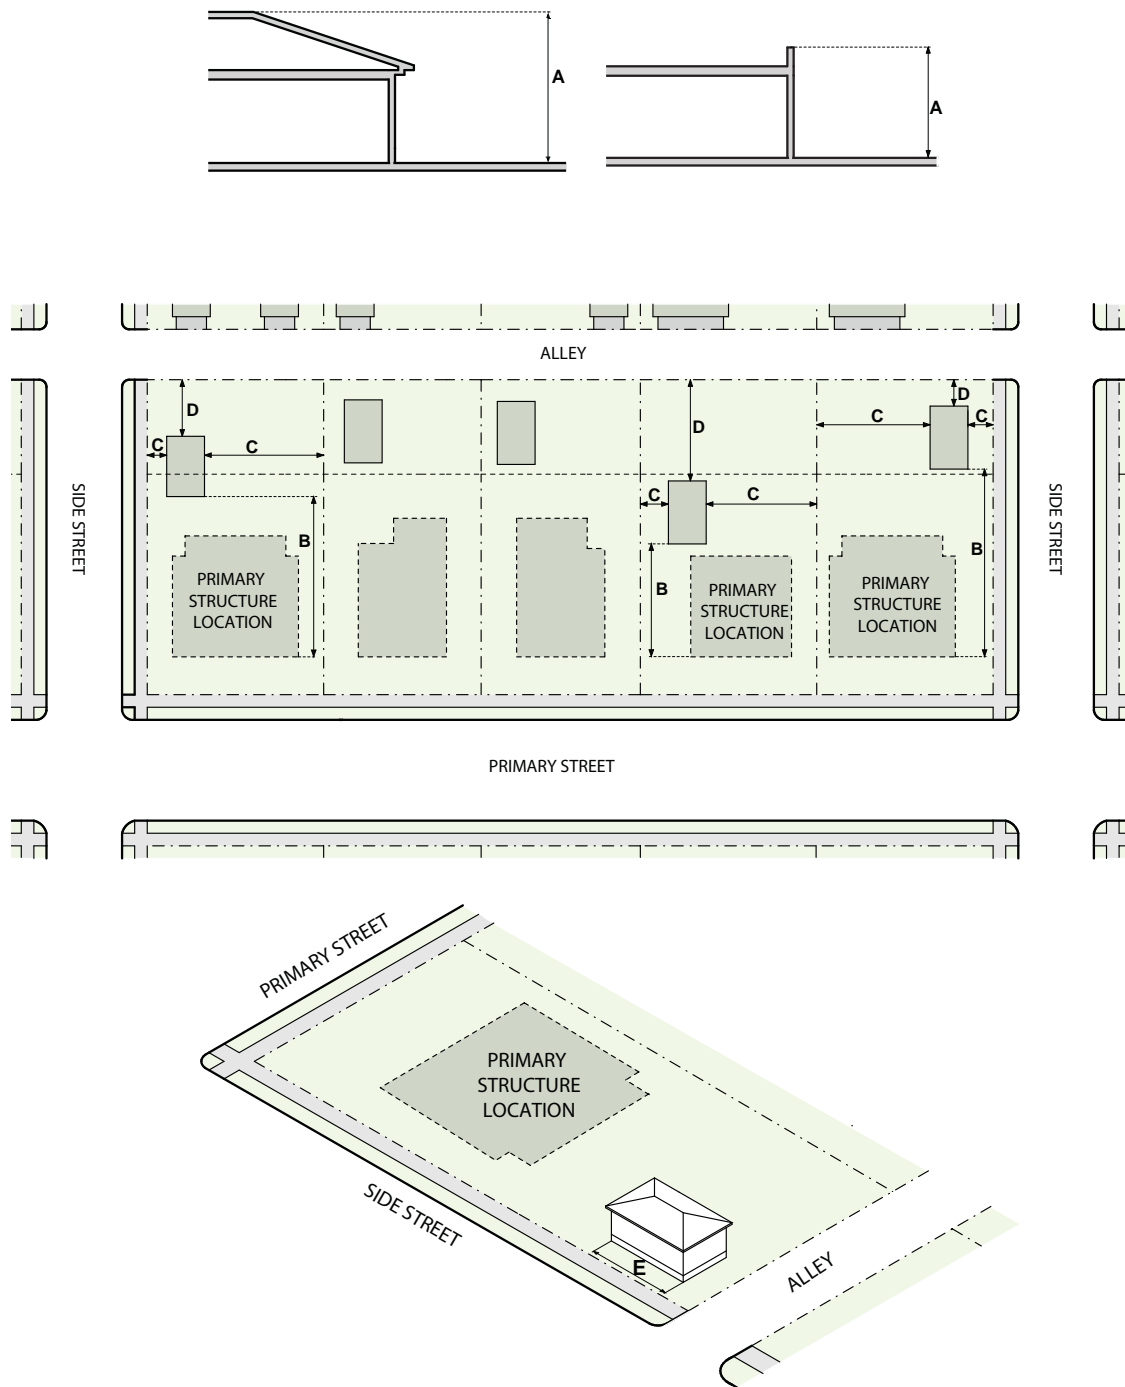

### D. F. Detached Accessory Structures

Not to Scale. Illustrative Only.

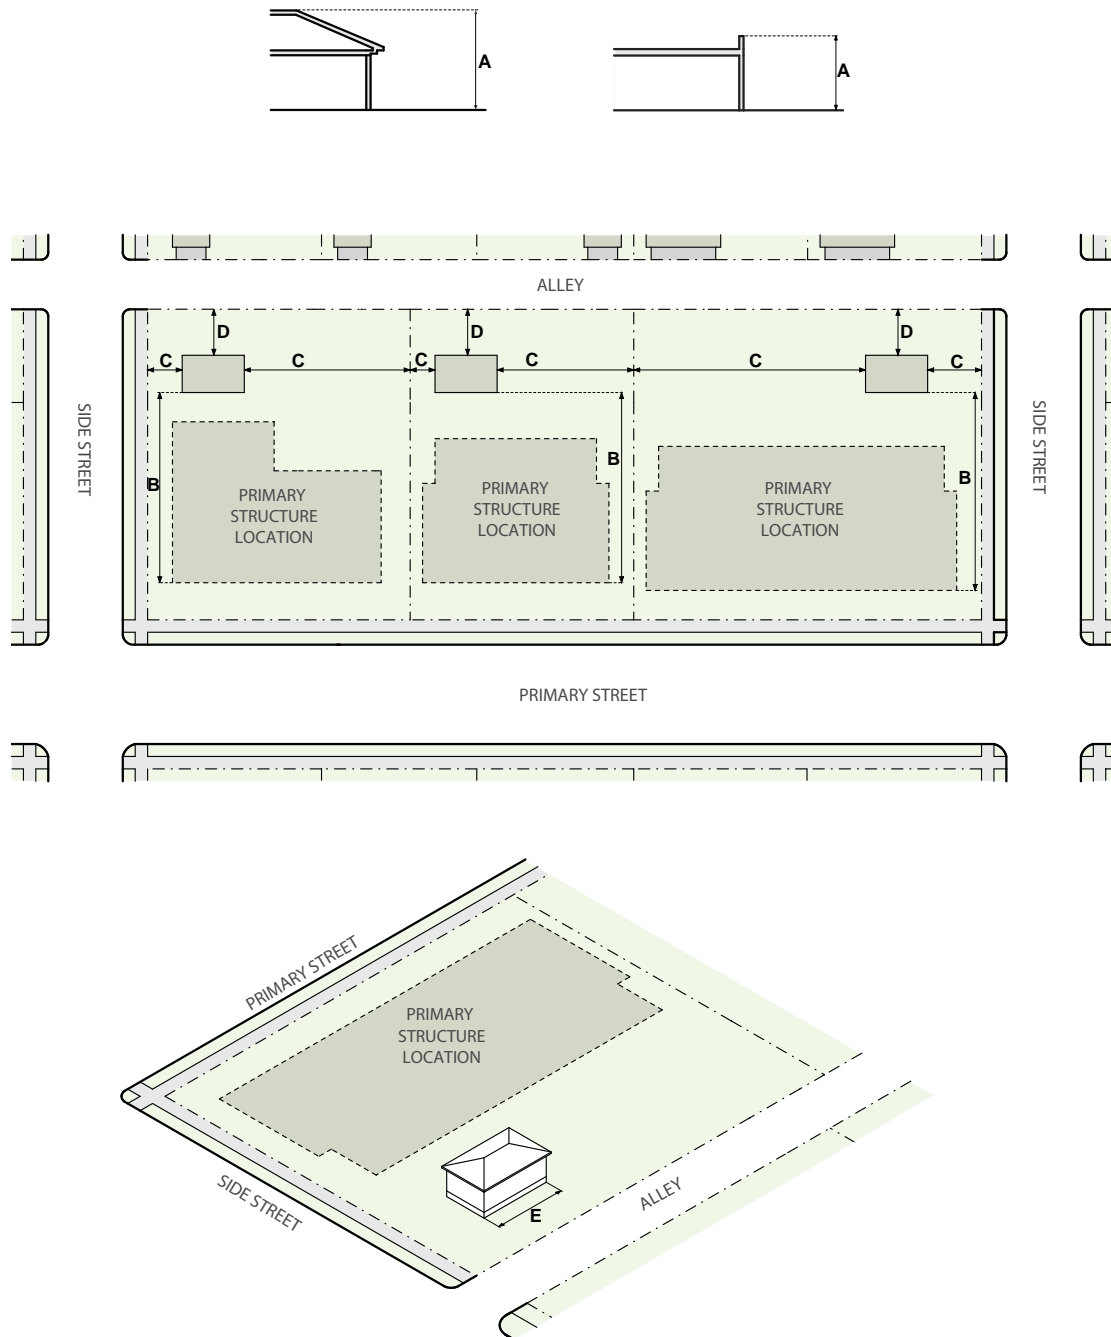




### 7.3.4.6 District Specific Standards

#### A. Detached Accessory Structures


Not to Scale. Illustrative Only.

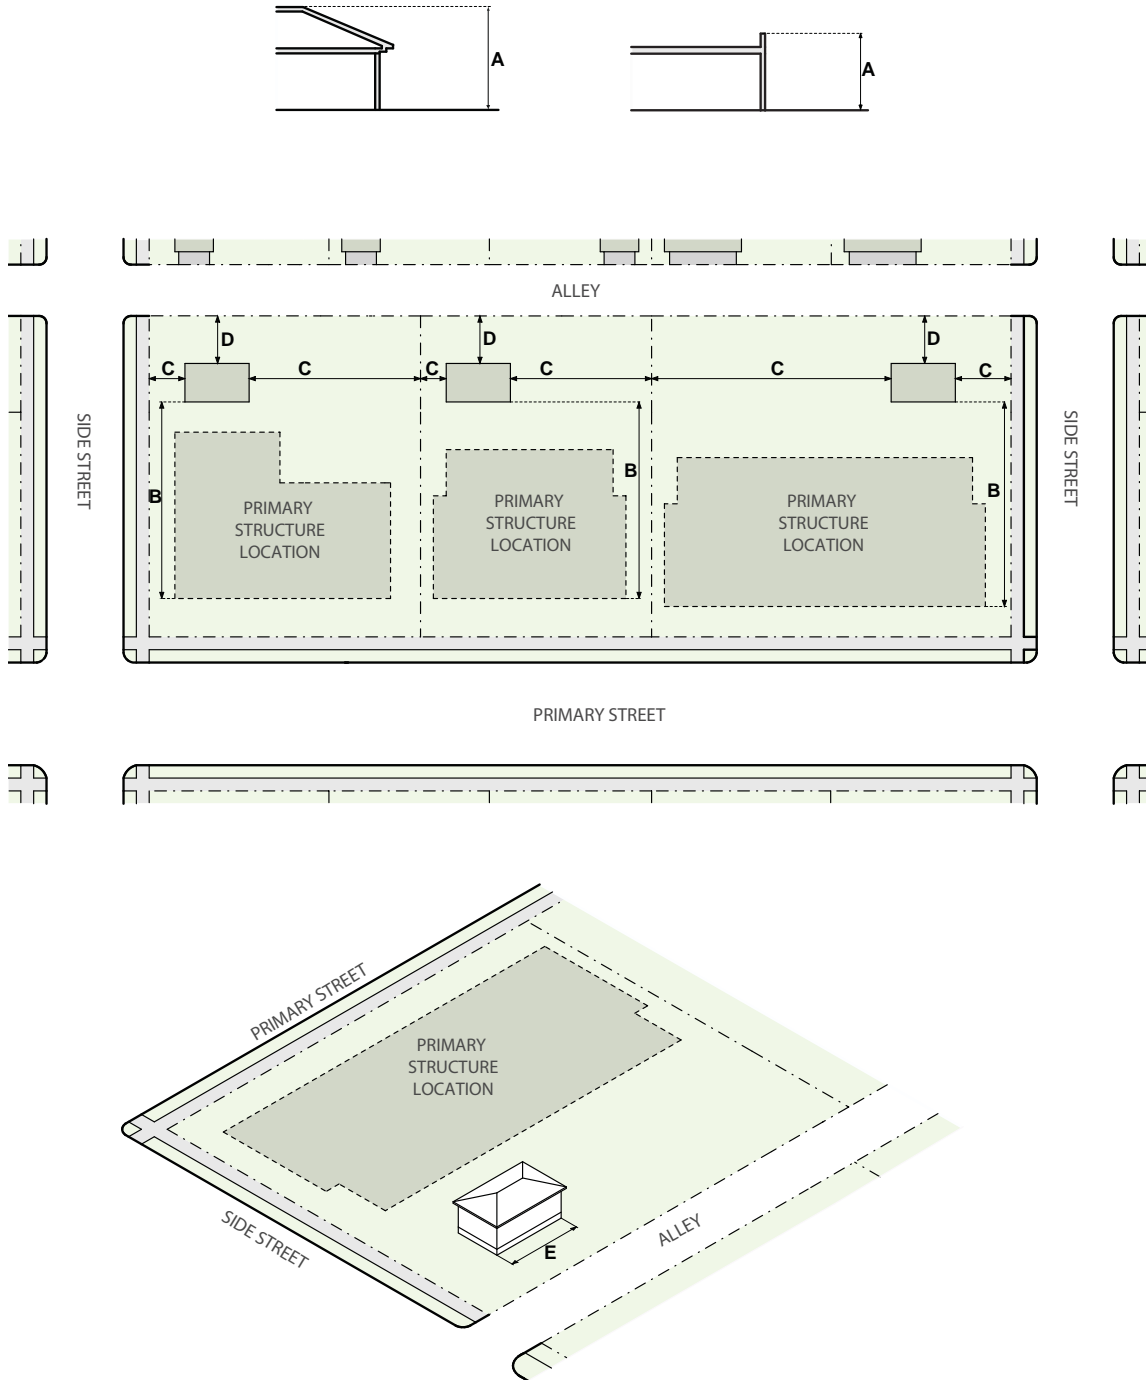

### 9.7.4.6 District Specific Standards



#### A. Detached Accessory Dwelling Unit

Not to Scale. Illustrative Only.

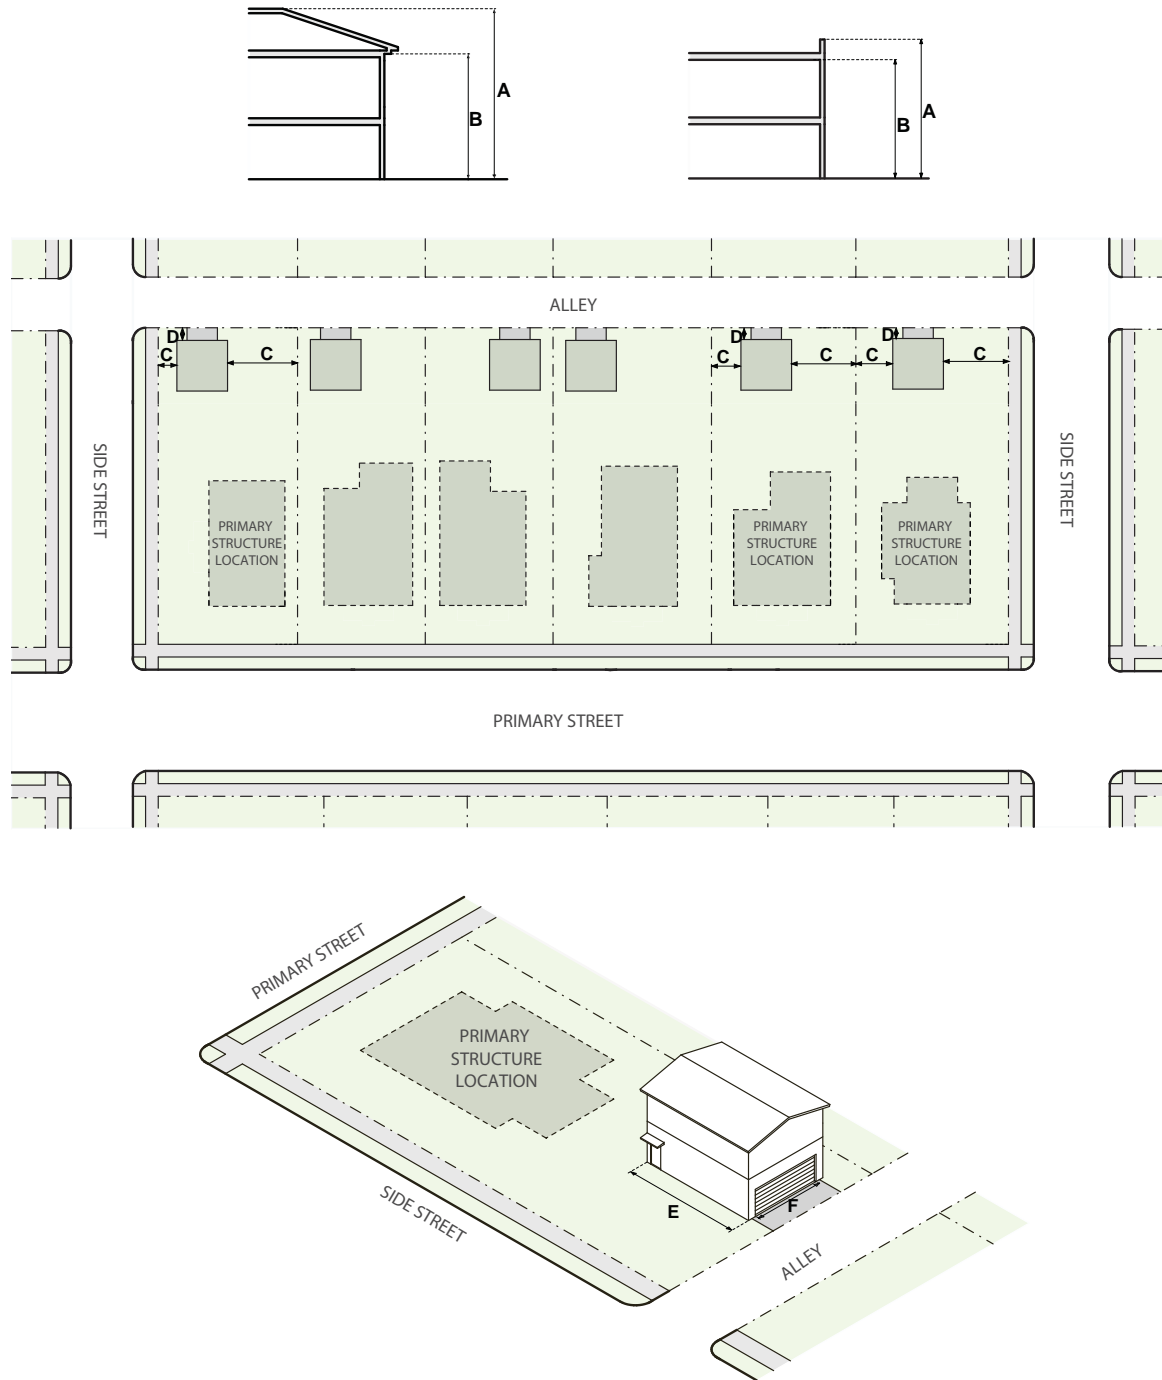

**B.  Detached Garage**

*Not to Scale. Illustrative Only.*

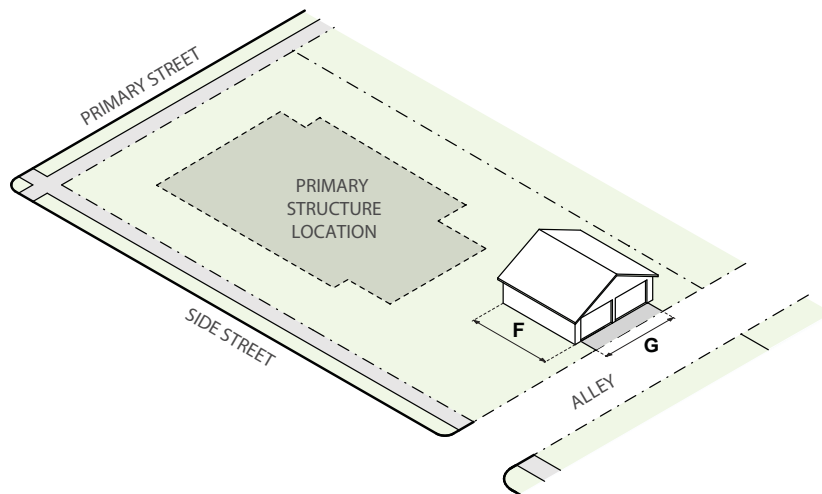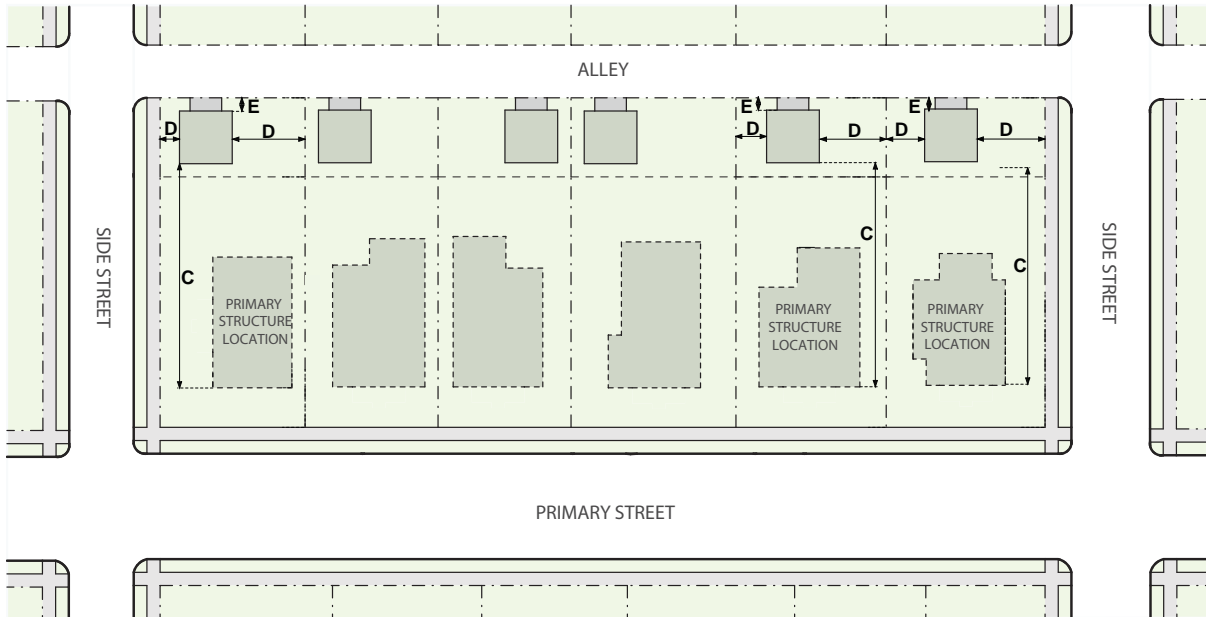

### C. Detached Accessory Structures

Not to Scale. Illustrative Only.

