


Irrigation

Low Volt Lighting Line

6' H Horizontal Cedar Fence

Concrete Retaining Wall

Area of Encroachment

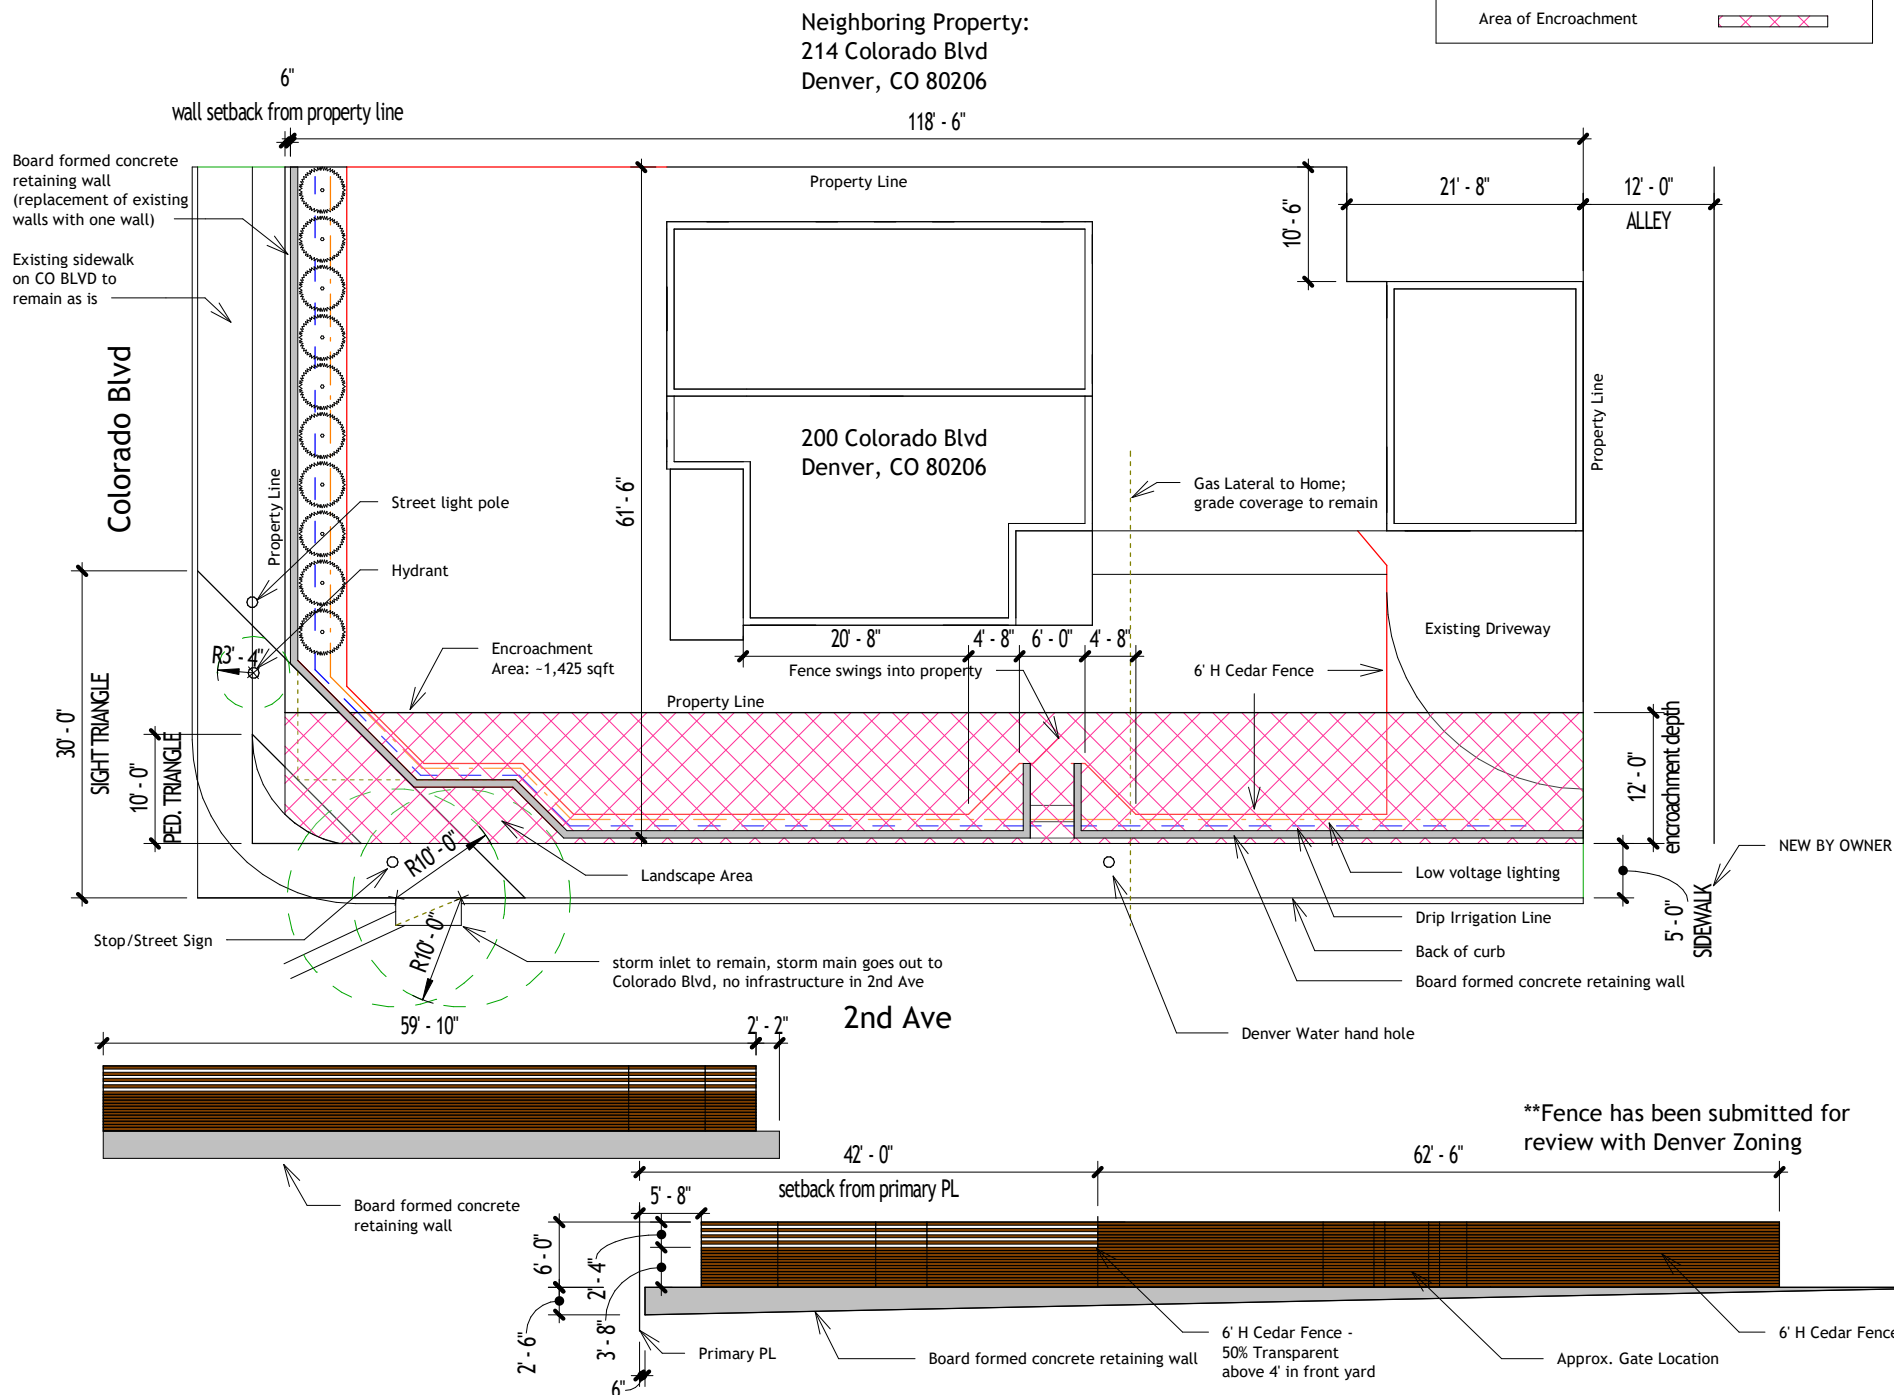

Existing retaining walls to be combined into one concrete retaining wall



Horizontal board cedar fence



Board formed concrete retaining wall



Vicinity Map

0 4' 8' 16'

0 2'

1/8" = 1'-0"

N

↑

200 COLORADO BLVD
DENVER, CO 80206

FENCE AND WALL DOTI
ENCROACHMENT

No.	Description	Date

ENCROACHMENT PLAN

Project number 200CB

Date 2/16/2026

Drawn by TL

Checked by TL

DOTI

Scale 1/16" = 1'-0"