

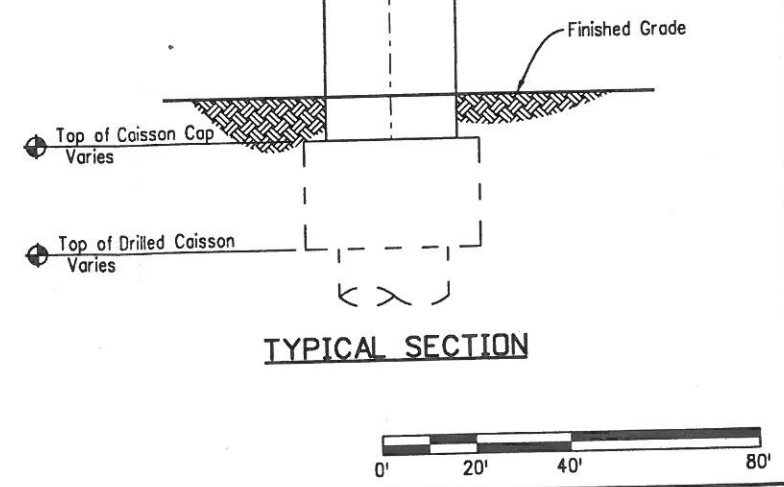
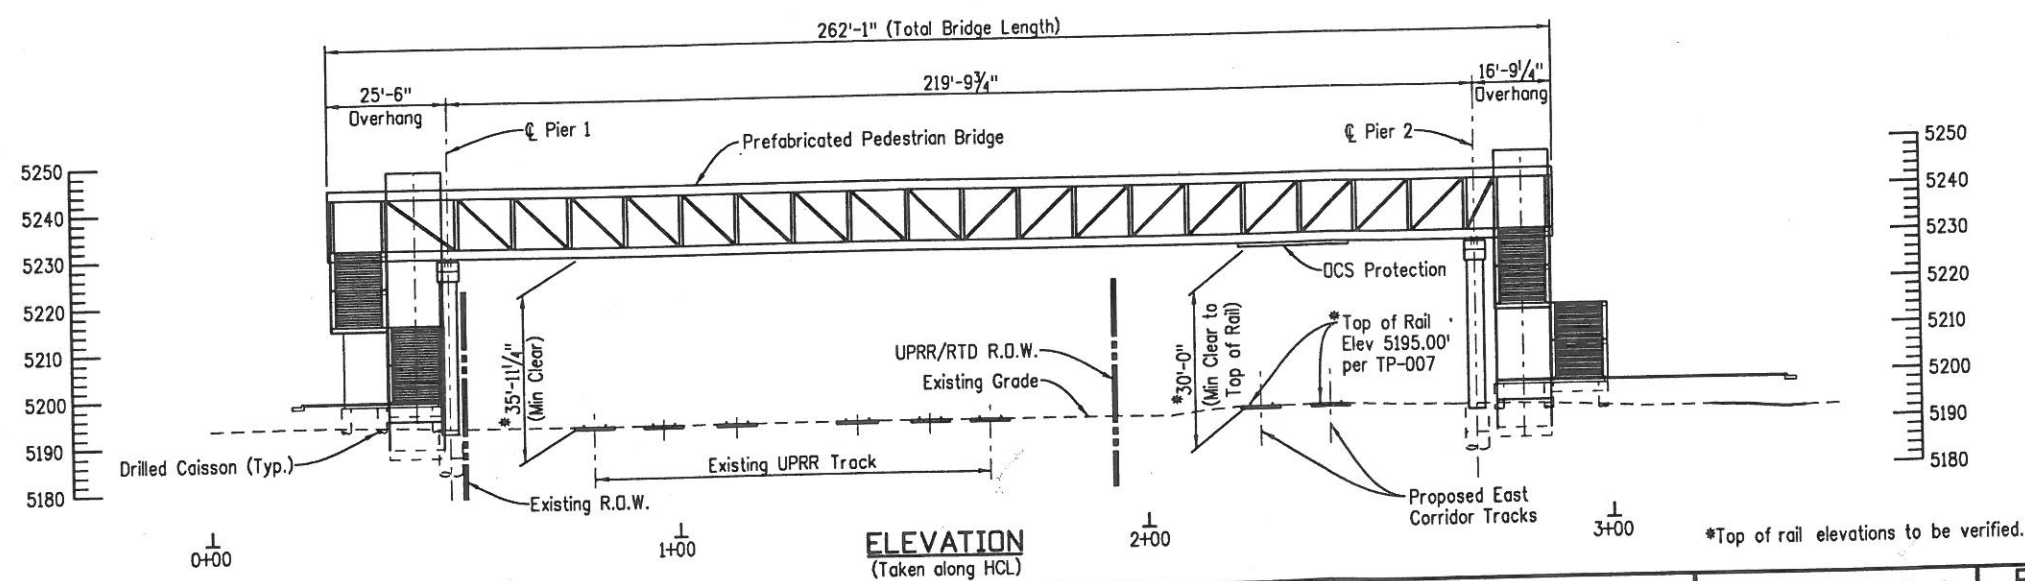


m:\mya\com 2:38:50 PM p:\1\388039-p\p\1\aec\online\locat\p\aec\m00\Documents\60247925_38th_Blake\000_CAD\00B_Structural\Sheets\PedBridge_BR01.dgn

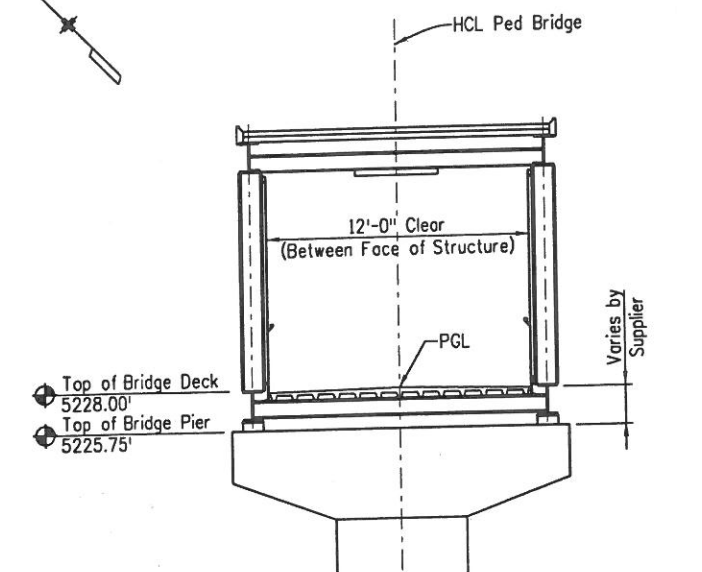

Print Date: 10/1/2014
 File Name: PedBridge_BR01.dgn
 Horiz. Scale: 1:40.0001
 Unit Information
 TRANSPORTATION
 AECOM USA, Inc.
 717 Seventeenth Street, Suite 2600, Denver, CO 80202
 T 303.376.2900 F 303.376.2999
 www.aecom.com

Sheet Revisions		
Date:	Comments	Init.

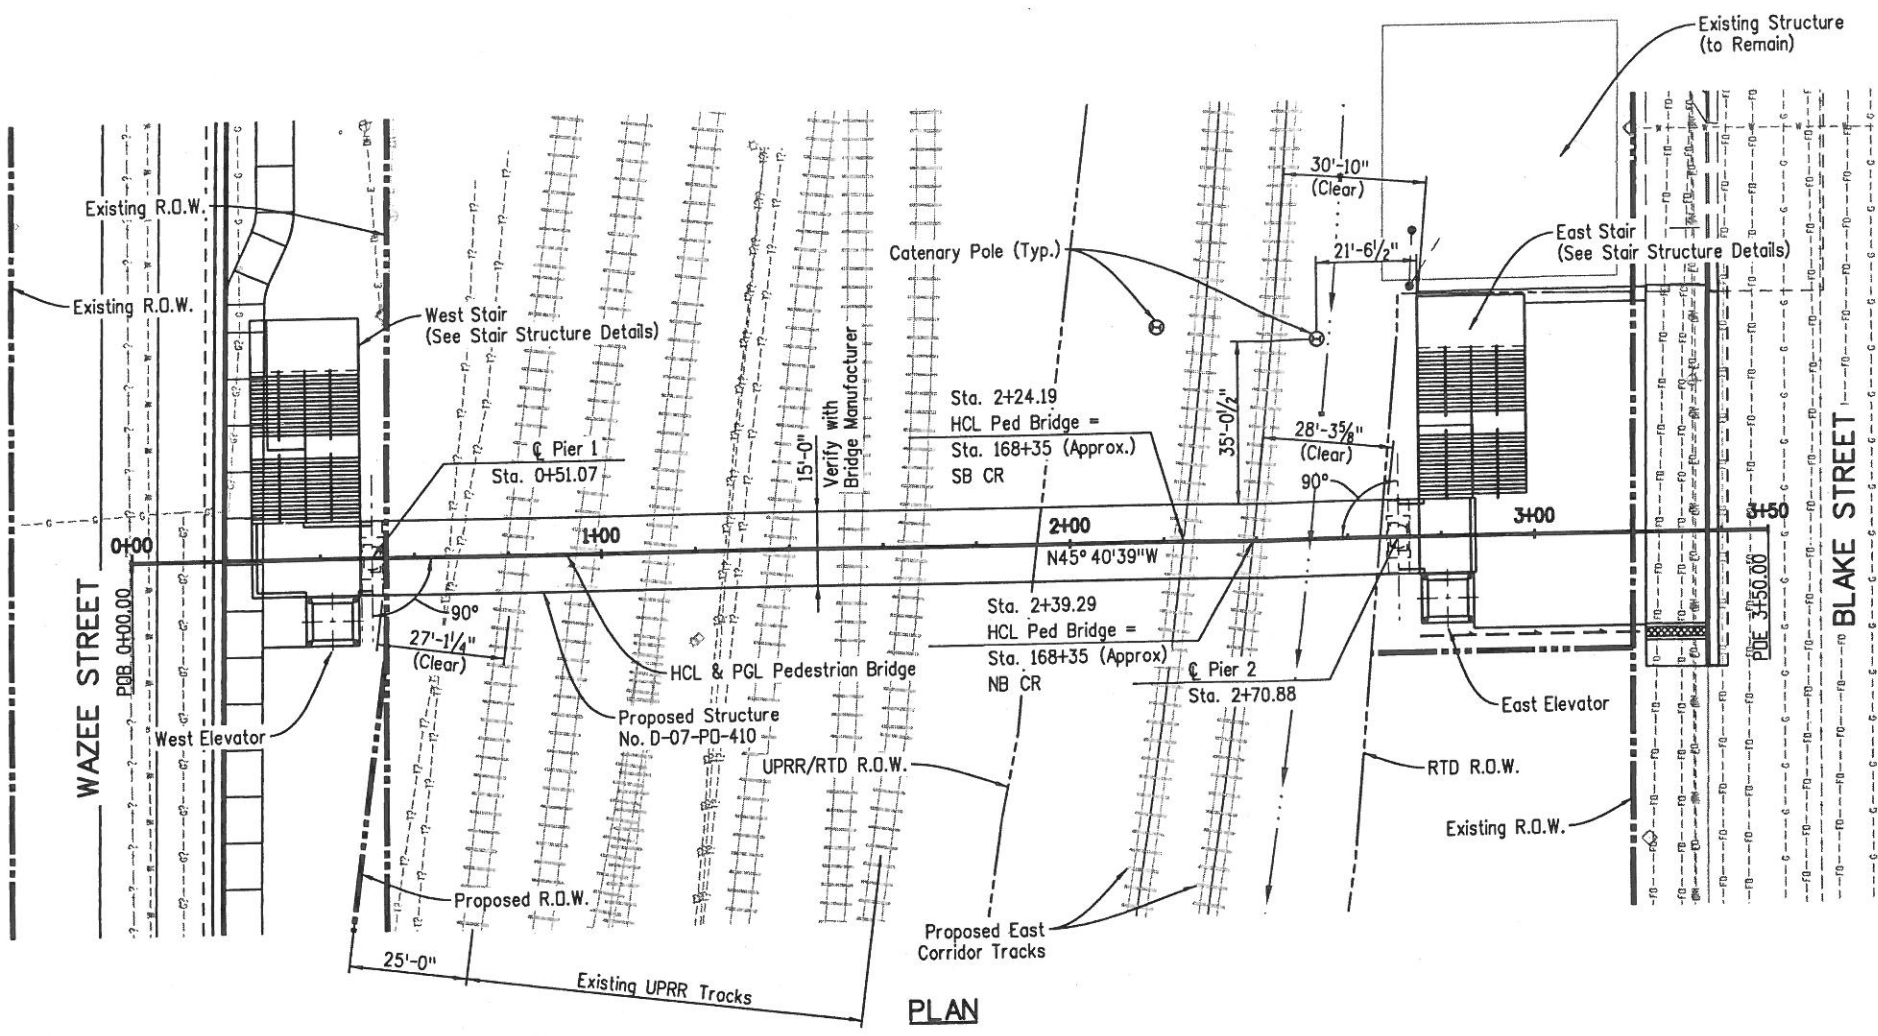

DEPARTMENT OF PUBLIC WORKS
 201 WEST COLFAX AVENUE
 DENVER, CO 80202
 PHONE: (720) 913-4501
 FAX: (720) 913-4544

As Constructed No Revisions: Revised: Void:	Public Infrastructure (35th/36th Pedestrian Bridge) TOD Project GENERAL LAYOUT			Project No./Code PWADM-20120518
	Designer: JHF	Structure Numbers: D-07-PD-410	Sheet Number: 26	
	Detailer: JHF	Subst Sheets: B3 of 25	Sheet Number: 26	
	Sheet Subset: BRIDGE	Subst Sheets: B3 of 25		

100% SUBMITTAL 10/7/14 - NOT FOR CONSTRUCTION