



REQUEST FOR RESOLUTION FOR A TIER III ENCROACHMENT PERMIT

TO: Katie Ehlers, City Attorney's Office

FROM: Darion Mayhorn PE, Director, Right of Way Services

PROJECT NO.: 2026-ENCROACHMENT-0000003

DATE: August 5, 2026

SUBJECT: Request for a Resolution granting a revocable permit, subject to certain terms and conditions, to Tyler W. Lundsgaard and Michelle A. Murray, their successors and assigns, to encroach into the right-of-way with a fence, steps, retaining walls, landscape drip irrigation, and landscape lighting at 200 North Colorado Boulevard.

Signed by:

89EE908EF2E84D2...

☐ **AHRT or Prop 123 Fast Track Project**

It is requested that the above subject request be placed on the next available Council Agenda.

This office has investigated the request from Tyler W. Lundsgaard and Michelle A. Murray dated December 28, 2025, for the granting of the above subject permit.

This matter has been checked by this office and has been coordinated with DOTI ROWS DES Transportation; CPD DS Project Review Coordinator; DOTI ROWS Survey; DOTI ROWS DES Wastewater; City Council District 5; DOTI ROWS ER Transportation & Wastewater; CenturyLink/Lumen; Xcel Energy; Regional Transportation District; Comcast; Metro Water Recovery; DOTI Street Maintenance; CPD Building Department; DOF Real Estate; Denver Fire Department; Denver Water; Parks & Recreation; DOTI Policy & Planning; Office of Disability Rights; DOTI ROWS Construction Engineering; DOTI TES Sign & Stripe; City Forester; Historic Preservation/Landmark; Colorado Department of Transportation; and Environmental Services, all of whom have indicated no objection for the proposed encroachment.

As a result of the investigations, it has been determined that there is no objection to the granting of the revocable permit.

Therefore, you are requested to initiate Council action for the granting of a revocable permit, subject to certain terms and conditions, to Tyler W. Lundsgaard and Michelle A. Murray, their successors and assigns, to encroach into the right-of-way with a fence, steps, retaining walls, landscape drip irrigation, and landscape lighting at 200 North Colorado Boulevard.

ENCROACHMENT AREA LEGAL DESCRIPTION ROW 2026-ENCROACHMENT-0000003-002

And benefitting the following described parcel of property:

PARCEL LEGAL DESCRIPTION ROW 2026-ENCROACHMENT-0000003-001

City and County of Denver Department of Transportation & Infrastructure
Right-of-Way Services | Landuse and Permanent Occupancy
201 W Colfax Ave, Dept 506 | Denver, CO 80202
www.denvergov.org/rowplanreview
Phone: (720) 865-3003



STANDARD PROVISIONS

The revocable permit ("Permit") granted by this Resolution is expressly granted upon and subject to each and all of the following terms and conditions (terms not defined herein are defined in the Rules and Regulations Governing Encroachments & Encumbrances in the Public Right of Way):

(a) Permittee shall obtain a street occupancy permit, street cut permit, and/or ROW construction permit from the City's Department of Transportation and Infrastructure ("DOTI") Permit Operations through www.denvergov.org/dotipermits prior to commencing construction.

(b) Permittee shall be responsible for obtaining all necessary permits and shall pay all costs for installation and construction of items permitted herein.

(c) If the Permittee intends to install any underground facilities in or near a Public road, street, alley, ROW or utility easement, the Permittee shall join the Statewide Notification Association of Owners and Operators of Underground Facilities by contacting the Utility Notification Center of Colorado (Colorado 811) through <https://colorado811.org/> or at 303-232-1991, 16361 Table Mountain Pkwy, Golden, Colorado, 80403. Further, Permittee shall contact the Utility Notification Center (Colorado 811) at <https://colorado811.org/> or 303-232-1991 to request locates for existing underground facilities prior to commencing excavation.

(d) Permittee is fully responsible for any and all damages incurred to facilities of Denver Water and any other Utility Company, and/or drainage facilities for water and sewage of the City and County of Denver due to activities authorized by the Permits. Should the relocation or replacement of any drainage facilities for water and sewage of the City and County of Denver become necessary as determined by the City's Executive Director of DOTI ("Executive Director"), in the Executive Director's sole and absolute discretion, Permittee shall pay all cost and expense of the portion of the water and/or sewer facilities affected by the Encroachment(s). The extent of the affected portion to be replaced and relocated by Permittee shall be determined by the Executive Director. Any and all replacement or repair of facilities of Denver Water and any other Utility Company, and/or drainage facilities for water and sewage of the City and County of Denver attributed to the Permittee shall be made by Denver Water, Utility Company, and/or the City and County of Denver at the sole expense of the Permittee. In the event the Permittee's facilities are damaged or destroyed due to Denver Water's, Utility Company's, or the City and County of Denver's repair, replacement and/or operation of its facilities, repairs will be made by Permittee at its sole expense. Permittee agrees to defend, indemnify and hold the City harmless and to repair or pay for the repair of any and all damages to said water, storm, sanitary sewer facilities or other Utility Company facilities, or those damages resulting from the failure of the water, storm, sanitary sewer facilities or other Utility Company facilities to properly function because of the Encroachment(s).

(e) Permittee shall comply with all requirements of affected Utility Companies and pay for all costs of removal, relocation, replacement or rearrangement of Utility Company facilities. Existing utility facilities shall not be utilized, obstructed or disturbed.

City and County of Denver Department of Transportation & Infrastructure
 Right-of-Way Services | Landuse and Permanent Occupancy
 201 W Colfax Ave, Dept 506 | Denver, CO 80202
www.denvergov.org/rowplanreview
 Phone: (720) 865-3003



(f) All construction in, under, on or over the Encroachment Area shall be accomplished in accordance with the Building Code and [City and County of Denver Department of Transportation & Infrastructure Transportation Standards and Details for the Engineering Division](#).

(g) Permittee shall observe and comply with all Federal, State and local laws, regulations, ordinances, and public safety requests regarding the use of the Encroachment Area.

(h) Plans and Specifications governing the construction of the Encroachment(s) shall be approved by DOTI prior to construction.

(i) Permittee shall pay all costs of construction and maintenance of the Encroachment(s). Upon revocation of the Permit or upon abandonment, Permittee shall pay all costs of removing the Encroachment(s) from the Encroachment Area and restore the Encroachment Area to a condition in accordance with [City and County of Denver Department of Transportation & Infrastructure Transportation Standards and Details for the Engineering Division](#) under the supervision of DOTI.

(j) Permittee shall remove and replace any and all street/alley paving, Sidewalks, Streetscapes, Amenity Zones, and curb and gutter, both inside the Encroachment Area and in the rights-of-way adjacent thereto, that become broken, damaged or unsightly during, in the opinion of DOTI, the course of construction or maintenance of the Encroachment(s). In the future, Permittee shall also remove, replace or repair any street/alley paving, Sidewalks, and curb and gutter that become broken or damaged when, in the opinion of DOTI, the damage has been caused by the Encroachment(s) or the activity of the Permittee within the Encroachment Area. All repair work shall be accomplished without cost to the City and under the supervision of DOTI.

(k) The City reserves the right to make an inspection of the Encroachment(s) and the Encroachment Area.

(l) During the existence of the Encroachment(s) and the Permit, Permittee, its successors and assigns, at its expense, and without cost to the City, shall procure and maintain Commercial General Liability insurance policy with a limit of not less than \$1,000,000 per occurrence. All coverages are to be arranged on an occurrence basis and include coverage for those hazards normally identified as X.C.U. during construction. The insurance coverage required herein constitutes a minimum requirement and such enumeration shall in no way be deemed to limit or lessen the liability of the Permittee, its successors or assigns, under the terms of this Permit. All insurance coverage required herein shall be written in a form and by a company or companies approved by the Risk Manager of the City and authorized to do business in the State of Colorado. A certified copy of all such insurance policies shall be filed with the Executive Director, and each such policy shall contain a statement therein or endorsement thereon that it will not be canceled or materially changed without written notice, by registered mail, to the Executive Director at least thirty (30) days prior to the effective date of the cancellation or material change. The City and County of Denver, its Elected and Appointed Officials, Employees and Volunteers shall be included as Additional Insured.

City and County of Denver Department of Transportation & Infrastructure
 Right-of-Way Services | Landuse and Permanent Occupancy
 201 W Colfax Ave, Dept 506 | Denver, CO 80202
www.denvergov.org/rowplanreview
 Phone: (720) 865-3003



(m) In addition to the requirement herein to comply with all laws, Permittee shall comply with the provisions of Article IV (Prohibition of Discrimination in Employment, Housing and Commercial Space, Public Accommodations, Educational Institutions and Health and Welfare Services) of Chapter 28 (Human Rights) of the DRMC. The failure to comply with any such provision shall be a proper basis for revocation of the Encroachment(s).

(n) The right to revoke the Permit at any time for any reason and require the removal of the Encroachment(s) is expressly reserved to the City.

(o) By Permittee's use of this Permit and the Encroachment Area, Permittee agrees to the following:

i. Permittee agrees to defend, indemnify, reimburse and hold harmless City, its appointed and elected officials, agents and employees for, from and against all liabilities, claims, judgments, suits or demands for damages to persons or property arising out of, resulting from, or relating to this Permit and the Encroachment(s) ("Claims"). This indemnity shall be interpreted in the broadest possible manner to indemnify City for any acts or omissions of Permittee or its subcontractors either passive or active, irrespective of fault, including City's negligence whether active or passive.

ii. Permittee's duty to defend and indemnify City shall arise at the time written notice of the Claim is first provided to City regardless of whether claimant has filed suit on the Claim. Permittee's duty to defend and indemnify City shall arise even if City is the only party sued by claimant and/or claimant alleges that City's negligence or willful misconduct was the sole cause of claimant's damages.

iii. Permittee will defend any and all Claims which may be brought or threatened against City and will pay on behalf of City any expenses incurred by reason of such Claims including, but not limited to, court costs and attorney fees incurred in defending and investigating such Claims or seeking to enforce this indemnity obligation. Such payments on behalf of City shall be in addition to any other legal remedies available to City and shall not be considered City's exclusive remedy.

iv. Insurance coverage requirements specified in this Encroachment Permit shall in no way lessen or limit the liability of Permittee under the terms of this indemnification obligation. Permittee shall obtain, at its own expense, any additional insurance that it deems necessary for the City's protection.

v. This defense and indemnification obligation shall survive the expiration or termination of this Permit.

(p) Pursuant to Chapter 49 of the DRMC, DOTI is authorized to remove or to order the removal of any article, vehicle, object or thing whatsoever encroaching into any street, alley, Sidewalk, or other public way or place.

(q) No third party, person or agency, except for an authorized Special District, may place the Encroachment(s) in front of a property without written permission of the adjacent property owner.

(r) Permittee's use of the ROW for placement of the Encroachment(s) does not create a property right or ownership interest of any kind in the Encroachment Area to the Permittee.

City and County of Denver Department of Transportation & Infrastructure
Right-of-Way Services | Landuse and Permanent Occupancy
201 W Colfax Ave, Dept 506 | Denver, CO 80202
www.denvergov.org/rowplanreview
Phone: (720) 865-3003



(s) All Encroachment(s) in Amenity Zones containing existing Public Trees and/or with the potential to impact tree roots or tree canopy must be pre-approved by the Office of the City Forester (OCF), by contacting them at forestry@denvergov.org or 720-913-0651. Encroachment(s) cannot be attached to or damage any Public Tree, and any damage shall be reported to the OCF immediately for mitigation. All trenching, excavation and grading activities within the Dripline of any Public Tree must be pre-approved by the OCF. City permits are required for the planting or removal of any Public Trees and can be obtained by emailing forestry@denvergov.org. All disturbances associated with construction of the Encroachment(s) shall be managed as required by City standards for erosion control which may require standard notes or CASDP permitting depending on location and scope of project.

(t) Encroachment(s) proposed adjacent to a designated park or within a dedicated parkway shall require the City's Department of Parks and Recreation approval prior to installation.

(u) Encroachment(s) attached to a building may require building and/or zoning permits from the City's Department of Community Planning and Development.

(v) Encroachment(s) in the regulatory floodplain shall require a SUDP and comply with Chapter 4 Floodplain Regulations of the "Storm Drainage Design and Technical Criteria", Chapter 12 Floodplain Management of the "DOTI Rules and Regulations Governing Sewerage Charges and Fees and Management of Wastewater" and the City Floodplain Ordinance in DRMC Section 56-200 through 56-206. Above ground Encroachment(s) in a Floodway require a No-Rise Certification sealed and signed by a Professional Engineer licensed in the State of Colorado. If there is any rise in Base Flood Elevations, a Conditional Letter of Map Revision (CLOMR) and LOMR will be required.

(w) Only clean soil may be brought onto an Encroachment Area. Verification of soil quality must be provided if requested. Material removed from an Encroachment Area must be properly disposed and is the responsibility of the Permittee.

SPECIAL CONDITIONS FOR THIS PERMIT

a) None.

A map of the area is attached hereto.

DM: kb

City and County of Denver Department of Transportation & Infrastructure
 Right-of-Way Services | Landuse and Permanent Occupancy
 201 W Colfax Ave, Dept 506 | Denver, CO 80202
www.denvergov.org/rowplanreview
 Phone: (720) 865-3003



cc: Mile High Ordinance
City Council Office – Amanda Sawyer, District 5
Councilmember and Aides
Department of Law – Bradley Beck
Department of Law – Megan Waples
Department of Law – Katie Ehlers
Department of Law – Mar’quasa Maes
DOTI, Office of the Executive Director – Alba
Castro
DOTI, Ordinance
DOTI, ROWS Director – Darion Mayhorn
DOTI, Solid Waste – Ken Arguello
DOTI, Street Maintenance – Brian Roecker
DOTI, Survey – Paul Rogalla
Project File

Property Owner:
Tyler W. Lundsgaard and
Michelle A. Murray
200 N Colorado Blvd
Denver, Colorado 80206

City and County of Denver Department of Transportation & Infrastructure
Right-of-Way Services | Landuse and Permanent Occupancy
201 W Colfax Ave, Dept 506 | Denver, CO 80202
www.denvergov.org/rowplanreview
Phone: (720) 865-3003

ORDINANCE/RESOLUTION REQUEST

Please email requests to the Mayor's Legislative Team

at MileHighOrdinance@DenverGov.org by 9 a.m. Friday. Contact the Mayor's Legislative team with questions**Date of Request:** 8/5/2026

1. Please mark one: ☐ Bill Request or ☒ Resolution Request
2. Does this request directly impact property within .5 miles of the South Platte River (Check map [HERE](#)) ☐ Yes ☒ No
3. Does this item fall under XO 66 (Prop 123) requiring it to skip Mayor-Council ☐ Yes ☒ No
4. Do you need to request a Waiver Request for this item ☐ Yes ☒ No
5. Type of Request:
- ☐ Contract/Grant Agreement ☐ Intergovernmental Agreement (IGA) ☐ Rezoning/Text Amendment
- ☐ Dedication/Vacation ☐ Appropriation/Supplemental ☐ DRMC Change
- ☒ Other: Tier III Encroachment Resolution
6. **Title:** (Start with *approves*, *amends*, *dedicates*, etc., include name of company or contractor and indicate the type of request: grant acceptance, contract execution, contract amendment, municipal code change, supplemental request, etc.)
- Approves a request for a Resolution granting a revocable permit, subject to certain terms and conditions, to Tyler W. Lundsgaard and Michelle A. Murray, their successors and assigns, to encroach into the right-of-way with a fence, steps, retaining walls, landscape drip irrigation, and landscape lighting at 200 North Colorado Boulevard.
7. **Requesting Agency:** Department of Transportation & Infrastructure, Right of Way Services, Landuse & Permanent Occupancy
8. **Contact Person:**
- | | |
|--|---|
| Contact person with knowledge of proposed ordinance/resolution (e.g., subject matter expert) | Contact person for council members or mayor-council |
| Name: Karmen Brown | Name: Alaina McWhorter |
| Email: Karmen.Brown@denvergov.org | Email: Alaina.McWhorter@denvergov.org |
9. **General description or background. Attach executive summary if more space needed:** (who, what, why)
- Request for a Resolution granting a revocable permit, subject to certain terms and conditions, to Tyler W. Lundsgaard and Michelle A. Murray, their successors and assigns, to encroach into the right-of-way with a fence, steps, retaining walls, landscape drip irrigation, and landscape lighting at 200 North Colorado Boulevard. Additional information is provided in attached executive summary and supplemental documents.
10. **City Attorney assigned to this request (if applicable):** Brad Beck
11. **City Council District:** Councilmember Sawyer, District 5

****For all contracts, fill out and submit accompanying Key Contract Terms worksheet*****To be completed by Mayor's Legislative Team:*

Resolution/Bill Number: _____

Date Entered: _____

Key Contract Terms

Type of Contract: (e.g. Professional Services > \$500K; IGA/Grant Agreement, Sale or Lease of Real Property):

Vendor/Contractor Name (including dba):

Contract control number (legacy and new):

Location:

Is this a new contract? ☐ Yes ☐ No Is this an Amendment? ☐ Yes ☐ No If yes, how many? _____

Contract Term/Duration (for amended contracts, include existing term dates and amended dates):

Contract Amount (indicate existing amount, amended amount and new contract total):

<i>Current Contract Amount</i> <i>(A)</i>	<i>Additional Funds</i> <i>(B)</i>	<i>Total Contract Amount</i> <i>(A+B)</i>
<i>Current Contract Term</i>	<i>Added Time</i>	<i>New Ending Date</i>

Scope of work:

Was this contractor selected by competitive process? If not, why not?

Has this contractor provided these services to the City before? ☐ Yes ☐ No

Source of funds:

Is this contract subject to: ☐ W/MBE ☐ DBE ☐ SBE ☐ XO101 ☐ ACDBE ☐ N/A

WBE/MBE/DBE commitments (construction, design, Airport concession contracts):

Who are the subcontractors to this contract?



RESOLUTION FOR A TIER III ENCROACHMENT EXECUTIVE SUMMARY

An Encroachment is a privately-owned improvement located in, or projecting over or under, the public right-of-way.

Application Title: 2026-ENCROACHMENT-0000003 - Tier III - 200 Colorado Blvd


Encroachment Owner: Tyler W. Lundsgaard and Michelle A. Murray

Description of Proposed Encroachment: Fencing, steps, retaining walls, landscape drip irrigation, and landscape lighting encroaching into the public right-of-way along East 2nd Avenue at 200 North Colorado Boulevard. There are no encroachments along Colorado Boulevard.

Applicant's explanation of why the Public Right-of-Way must be utilized for their private improvement: To address the tight corner lot conditions by rebuilding deteriorated retaining walls and adding minimal landscaping and fencing, while also providing new sidewalks and maintaining the required sight triangle along 2nd Avenue.

Annual Fees: \$200.00

Location Map:

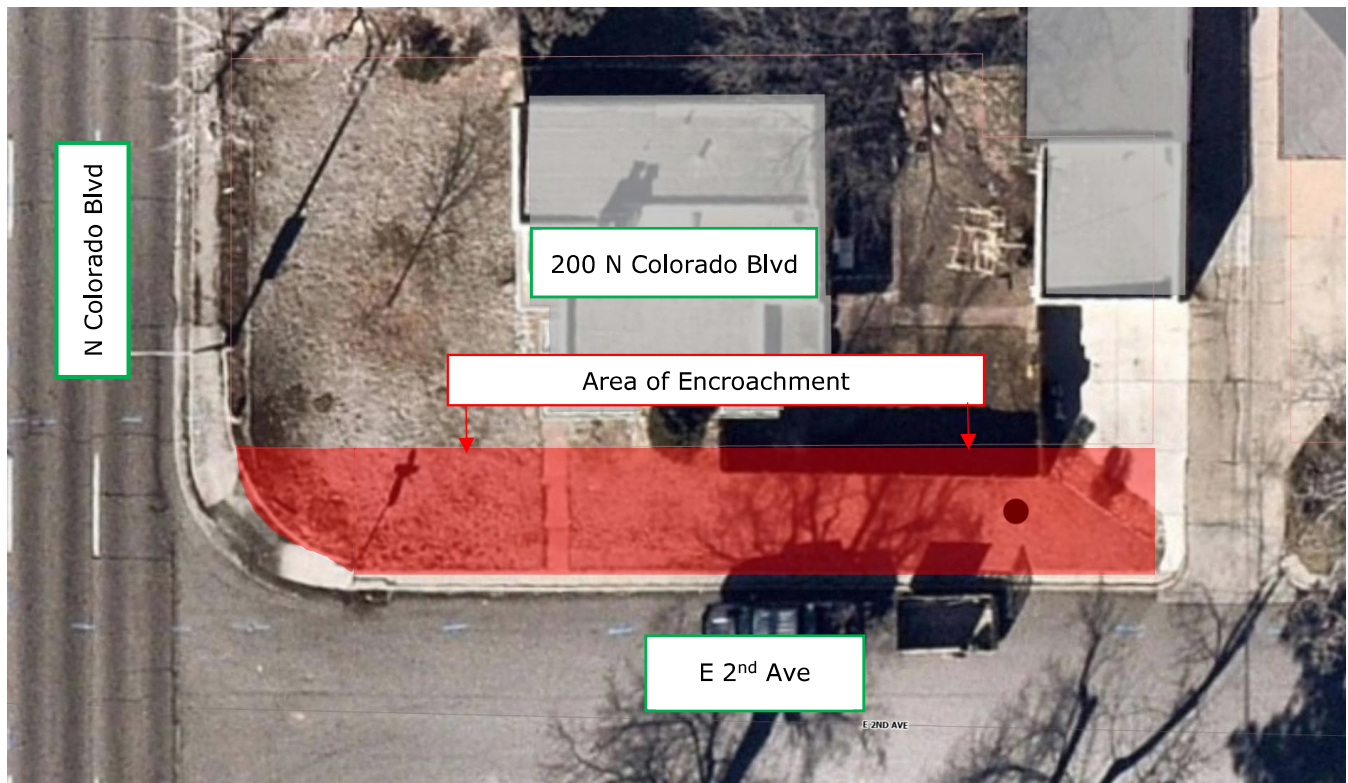

City and County of Denver Department of Transportation & Infrastructure
Right-of-Way Services | Landuse and Permanent Occupancy
201 W Colfax Ave, Dept 506 | Denver, CO 80202
www.denvergov.org/rowplanreview
Phone: (720) 865-3003

2026-ENCROACHMENT-0000003-002

**EXHIBIT A
LEGAL DESCRIPTION
SHEET 1 OF 2**

A PARCEL OF LAND BEING A PORTION OF E 2ND AVE RIGHT OF WAY ADJACENT TO PLOT 5, BLOCK 32, THE EASTERN CAPITOL HILL SUBDIVISION, SITUATED IN THE NORTHWEST QUARTER OF SECTION 7, TOWNSHIP 4 SOUTH, RANGE 67 WEST OF THE SIXTH PRINCIPAL MERIDIAN, CITY AND COUNTY OF DENVER, STATE OF COLORADO, MORE PARTICULARLY DESCRIBED AS FOLLOWS:

BEGINNING AT THE SOUTHWEST CORNER OF SAID PLOT 5;
THENCE NORTH 89°56'36" EAST ALONG THE SOUTH LINE OF SAID PLOT 5, A DISTANCE OF 119.00 FEET TO THE SOUTHEAST CORNER OF SAID PLOT 5;

THENCE SOUTH 00°03'24" EAST ALONG THE SOUTHERLY EXTENSION OF THE EAST LINE OF SAID PLOT 5, A DISTANCE OF 12.00 FEET;

THENCE SOUTH 89°56'36" WEST, A DISTANCE OF 114.39 FEET TO A POINT OF NON-TANGENT CURVATURE;

THENCE ALONG THE ARC OF SAID CURVE TO THE RIGHT HAVING A RADIUS OF 28.46 FEET, AN ARC LENGTH OF 6.93 FEET, A CENTRAL ANGLE OF 13°57'39" AND A CHORD WHICH BEARS NORTH 41°52'41" WEST A CHORD DISTANCE OF 6.92 FEET TO A POINT ON THE SOUTHERLY EXTENSION OF THE WEST LINE OF SAID PLOT 5;

THENCE NORTH 00°03'24" WEST ALONG SAID SOUTHERLY EXTENSION, A DISTANCE OF 6.85 FEET TO THE POINT OF BEGINNING.

PARCEL CONTAINS 1,417 SQUARE FEET OR 0.0325 ACRES, MORE OR LESS.


BEARINGS ARE GRID BEARINGS OF THE CITY OF DENVER LOW DISTORTION PROJECTION, BASED ON A LINE BETWEEN A 1" BRASS PLUG STAMPED 'CDOT MP 4.58' IN THE CURB AT THE NORTHEAST CORNER OF N COLORADO BLVD AND E 2ND AVE AND A 1" BRASS PLUG STAMPED 'RECROSS 30092' IN THE CURB AT THE NORTHEAST CORNER OF N ALBION ST AND E 2ND AVE AS BEARING SOUTH 89°34'43" EAST.

PREPARED BY: AARON MURPHY
PLS 38162

ON BEHALF OF: HARRIS KOCHER SMITH
1290 BROADWAY, SUITE 800
DENVER, CO 80203
303.623.6300



ILLUSTRATION FOR EXHIBIT A
SHEET 2 OF 2

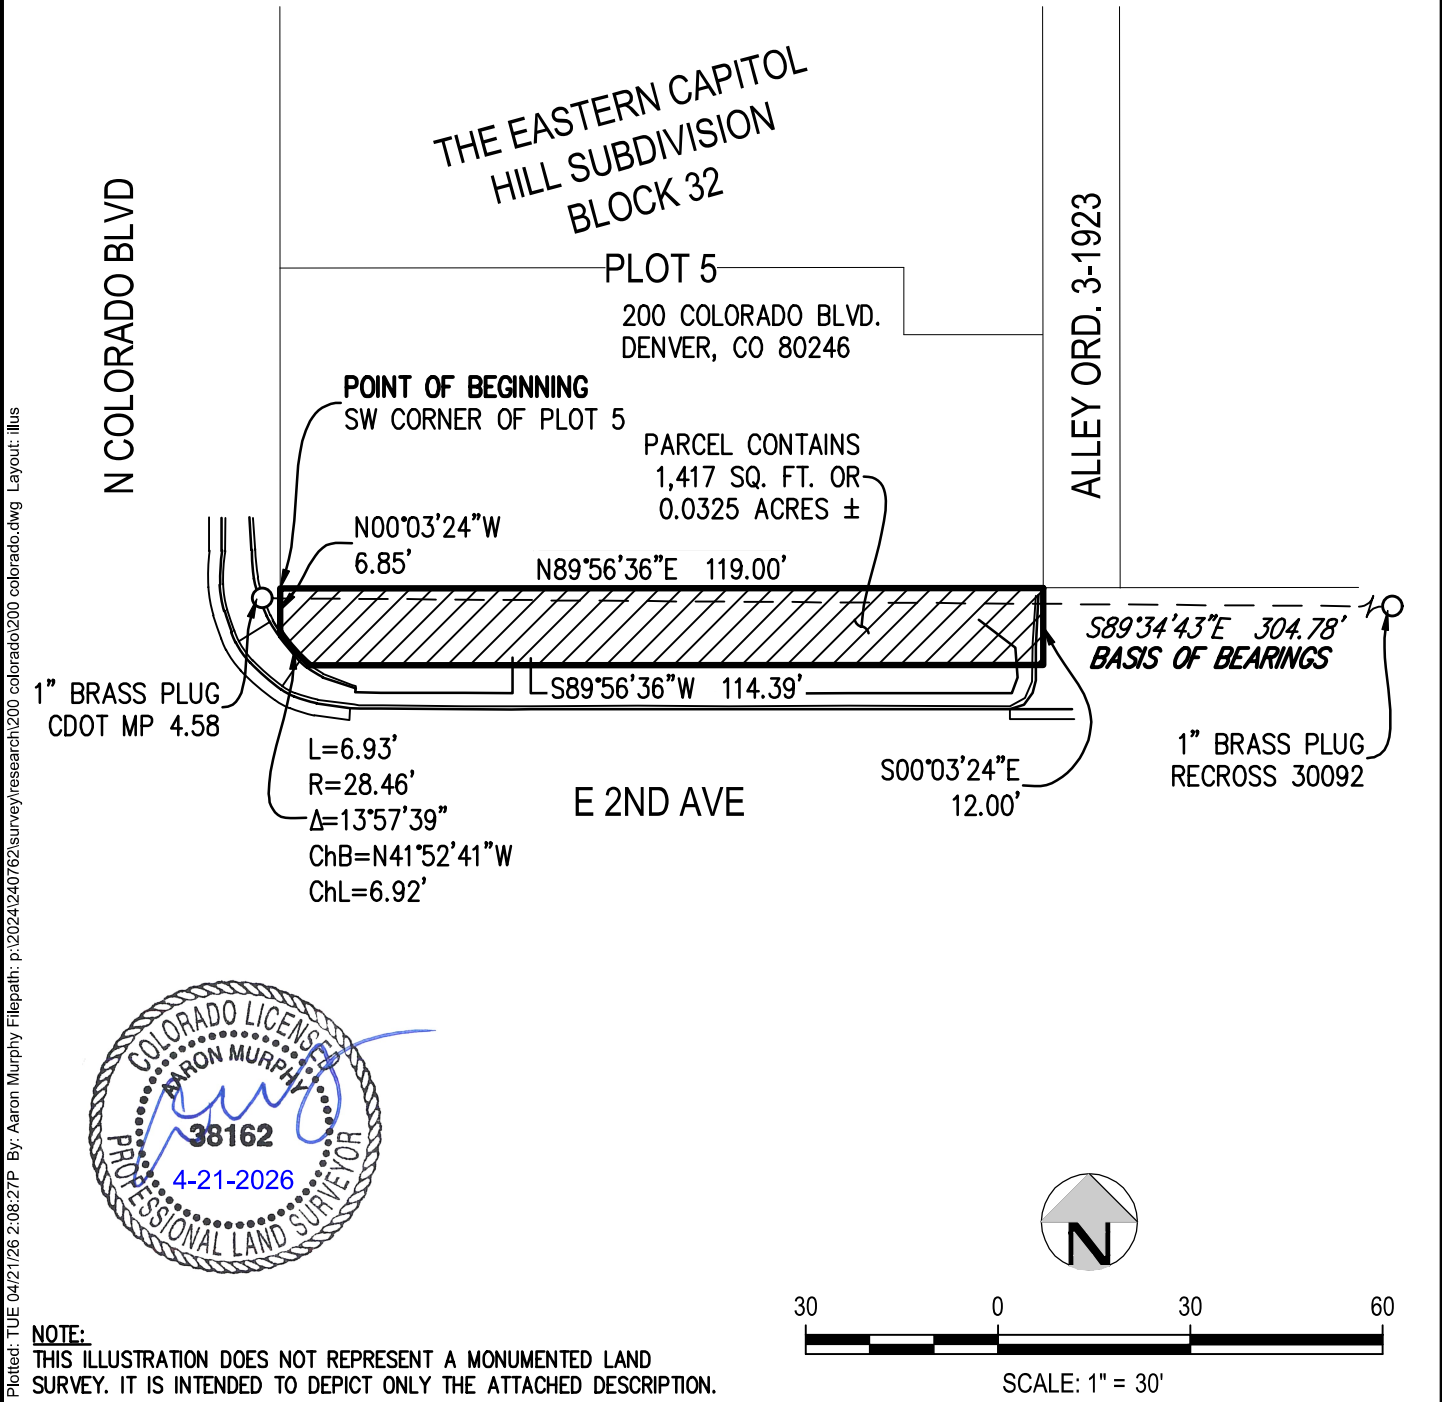

SCALE: 1" = 30'

NOTE:
THIS ILLUSTRATION DOES NOT REPRESENT A MONUMENTED LAND SURVEY. IT IS INTENDED TO DEPICT ONLY THE ATTACHED DESCRIPTION.



ILLUSTRATION

PROJECT #:
CHECKED BY: AWM
DRAWN BY: KDW
SHEET NUMBER
2
2 OF 2

LEGAL DESCRIPTION

A PARCEL OF LAND BEING A PORTION OF E 2ND AVE RIGHT OF WAY ADJACENT TO PLOT 5, BLOCK 32, THE EASTERN CAPITOL HILL SUBDIVISION, SITUATED IN THE NORTHWEST QUARTER OF SECTION 7, TOWNSHIP 4 SOUTH, RANGE 67 WEST OF THE SIXTH PRINCIPAL MERIDIAN, CITY AND COUNTY OF DENVER, STATE OF COLORADO, MORE PARTICULARLY DESCRIBED AS FOLLOWS:

BEGINNING AT THE SOUTHWEST CORNER OF SAID PLOT 5;
THENCE NORTH 89°56'36" EAST ALONG THE SOUTH LINE OF SAID PLOT 5, A DISTANCE OF 119.00 FEET TO THE SOUTHEAST CORNER OF SAID PLOT 5;

THENCE SOUTH 00°03'24" EAST ALONG THE SOUTHERLY EXTENSION OF THE EAST LINE OF SAID PLOT 5, A DISTANCE OF 12.00 FEET;

THENCE SOUTH 89°56'36" WEST, A DISTANCE OF 114.39 FEET TO A POINT OF NON-TANGENT CURVATURE;

THENCE ALONG THE ARC OF SAID CURVE TO THE RIGHT HAVING A RADIUS OF 28.46 FEET, AN ARC LENGTH OF 6.93 FEET, A CENTRAL ANGLE OF 13°57'39" AND A CHORD WHICH BEARS NORTH 41°52'41" WEST A CHORD DISTANCE OF 6.92 FEET TO A POINT ON THE SOUTHERLY EXTENSION OF THE WEST LINE OF SAID PLOT 5;

THENCE NORTH 00°03'24" WEST ALONG SAID SOUTHERLY EXTENSION, A DISTANCE OF 6.85 FEET TO THE POINT OF BEGINNING.

PARCEL CONTAINS 1,417 SQUARE FEET OR 0.0325 ACRES, MORE OR LESS.

BEARINGS ARE GRID BEARINGS OF THE CITY OF DENVER LOW DISTORTION PROJECTION, BASED ON A LINE BETWEEN A 1" BRASS PLUG STAMPED 'CDOT MP 4.58' IN THE CURB AT THE NORTHEAST CORNER OF N COLORADO BLVD AND E 2ND AVE AND A 1" BRASS PLUG STAMPED 'RECROSS 30092' IN THE CURB AT THE NORTHEAST CORNER OF N ALBION ST AND E 2ND AVE AS BEARING SOUTH 89°34'43" EAST.

2026-ENCROACHMENT-0000003-001

THE SOUTH 1/2 OF PLOT 5, BLOCK 32, THE EASTERN CAPITOL HILL SUBDIVISION, EXCEPT THEREFROM A TRACT OR PARCEL OF LAND SITUATED IN THE NORTHEAST CORNER OF SAID PROPERTY AND DESCRIBED AS: BEGINNING AT A POINT 6 FEET WEST AND 50 FEET NORTH OF THE SOUTHEAST CORNER OF THE SAID PLOT 5 RUNNING THENCE WEST 21.8 FEET TO A POINT; THENCE SOUTH 10.5 FEET TO A POINT; THENCE EAST 21.8 FEET TO A POINT; THENCE NORTH 10.3 FEET TO THE PLACE OF BEGINNING, AND EXCEPT THE REAR OR EASTERLY 6 FEET OF SAID SOUTH 1/2 OF PLOT 5, CITY AND COUNTY OF DENVER, STATE OF COLORADO.