



Zone Map Amendment (Rezoning) - Application

| | | | |
|---|--|--|-------------------------------------|
| PROPERTY OWNER INFORMATION* | | PROPERTY OWNER(S) REPRESENTATIVE** | |
| <input type="checkbox"/> CHECK IF POINT OF CONTACT FOR APPLICATION | | <input checked="" type="checkbox"/> CHECK IF POINT OF CONTACT FOR APPLICATION | |
| <input checked="" type="checkbox"/> CHECK IF POINT OF CONTACT FOR FEE PAYMENT*** | | <input type="checkbox"/> CHECK IF POINT OF CONTACT FOR FEE PAYMENT*** | |
| Property Owner Name | GME 1, LLC | Representative Name | Karl Barton |
| Address | 2079 W 44th Ave | Address | 380 Interlocken Crescent, Suite 100 |
| City, State, Zip | Denver, CO 80211 | City, State, Zip | Broomfield, CO 80021 |
| Telephone | 312-774-8203 | Telephone | 303-263-4370 |
| Email | sedelson@force7mgmt.com | Email | karl.barton@kimley-horn.com |
| *All standard zone map amendment applications must be initiated by owners (or authorized representatives) of at least 51% of the total area of the zone lots subject to the rezoning. See page 4. | | **Property owner shall provide a written letter authorizing the representative to act on his/her behalf. ***If contact for fee payment is other than above, please provide contact name and contact information on an attachment. | |
| SUBJECT PROPERTY INFORMATION | | | |
| Location (address): | 1055 Clermont Street 0606300068000, 0606300074000, 0606300073000, 0606300072000, 0606300071000, 0606300076000 | | |
| Assessor's Parcel Numbers: | | | |
| Area in Acres or Square Feet: | 3.9868 acres | | |
| Current Zone District(s): | CMP-H | | |
| PROPOSAL | | | |
| Proposed Zone District: | C-MX-12 | | |
| PRE-APPLICATION INFORMATION | | | |
| In addition to the required pre-application meeting with Planning Services, did you have a concept or a pre-application meeting with Development Services? | <input checked="" type="checkbox"/> Yes - State the contact name & meeting date <u>Dec 19, 2023</u> <input type="checkbox"/> No - Describe why not (in outreach attachment, see bottom of p. 3) | | |
| Did you contact the City Council District Office regarding this application ? | <input checked="" type="checkbox"/> Yes - if yes, state date and method <u>In person, 10/24/23, 1/4/24</u> <input type="checkbox"/> No - if no, describe why not (in outreach attachment, see bottom of p. 3) | | |

| REZONING REVIEW CRITERIA (ACKNOWLEDGE EACH SECTION) | |
|--|--|
| <p>General Review Criteria DZC Sec. 12.4.10.7.A</p> <p>Check box to affirm and include sections in the review criteria narrative attachment</p> | <p><input checked="" type="checkbox"/> Consistency with Adopted Plans: The proposed official map amendment is consistent with the City's adopted plans, or the proposed rezoning is necessary to provide land for a community need that was not anticipated at the time of adoption of the City's Plan.</p> <p>Please provide a review criteria narrative attachment describing how the requested zone district is consistent with the policies and recommendations found in each of the adopted plans below. Each plan should have its' own subsection.</p> <p>1. Denver Comprehensive Plan 2040</p> <p>In this section of the attachment, describe how the proposed map amendment is consistent with <i>Denver Comprehensive Plan 2040's</i> a) equity goals, b) climate goals, and c) any other applicable goals/strategies.</p> <p>2. Blueprint Denver</p> <p>In this section of the attachment, describe how the proposed map amendment is consistent with: a) the neighborhood context, b) the future place type, c) the growth strategy, d) adjacent street types, e) plan policies and strategies, and f) equity concepts contained in <i>Blueprint Denver</i>.</p> <p>3. Neighborhood/ Small Area Plan and Other Plans (List all from pre-application meeting, if applicable): East Area Plan</p> |
| <p>General Review Criteria: DZC Sec. 12.4.10.7. B & C</p> <p>Check boxes to the right to affirm and include a section in the review criteria for Public Health, Safety and General Welfare narrative attachment.</p> | <p><input checked="" type="checkbox"/> Uniformity of District Regulations and Restrictions: The proposed official map amendment results in regulations and restrictions that are uniform for each kind of building throughout each district having the same classification and bearing the same symbol or designation on the official map, but the regulations in one district may differ from those in other districts.</p> <p><input checked="" type="checkbox"/> Public Health, Safety and General Welfare: The proposed official map amendment furthers the public health, safety, and general welfare of the City.</p> <p>In the review criteria narrative attachment, please provide an additional section describing how the requested rezoning furthers the public health, safety and general welfare of the City.</p> |
| <p>Review Criteria for Non-Legislative Rezoning: DZC Sec. 12.4.10.8</p> <p>For Justifying Circumstances, check box and include a section in the review criteria narrative attachment.</p> <p>For Neighborhood Context, Purpose and Intent, check box and include a section in the review criteria narrative attachment.</p> | <p>Justifying Circumstances - One of the following circumstances exists:</p> <p><input type="checkbox"/> The existing zoning of the land was the result of an error;</p> <p><input type="checkbox"/> The existing zoning of the land was based on a mistake of fact;</p> <p><input type="checkbox"/> The existing zoning of the land failed to take into account the constraints of development created by the natural characteristics of the land, including, but not limited to , steep slopes, floodplain, unstable soils, and inadequate drainage;</p> <p><input checked="" type="checkbox"/> Since the date of the approval of the existing Zone District, there has been a change to such a degree that the proposed rezoning is in the public interest. Such change may include:</p> <p style="padding-left: 20px;">a. Changed or changing conditions in a particular area, or in the city generally; or,</p> <p style="padding-left: 20px;">b. A City adopted plan; or</p> <p style="padding-left: 20px;">c. That the City adopted the Denver Zoning Code and the property retained Former Chapter 59 zoning.</p> <p><input type="checkbox"/> It is in the public interest to encourage a departure from the existing zoning through application of supplemental zoning regulations that are consistent with the intent and purpose of, and meet the specific criteria stated in, Article 9, Division 9.4 (overlay Zone Districts) of this Code.</p> <p>In the review criteria narrative attachment, please provide an additional section describing the selected justifying circumstance. If the changing conditions circumstance is selected, describe changes since the site was last zoned. Contact your pre-application case manager if you have questions.</p> <p><input checked="" type="checkbox"/> The proposed official map amendment is consistent with the description of the applicable neighborhood context, and with the stated purpose and intent of the proposed Zone District.</p> <p>In the review criteria narrative attachment, please provide a separate section describing how the rezoning aligns with a) the proposed district neighborhood context description, b) the general purpose statement, and c) the specific intent statement found in the Denver Zoning Code.</p> |

REQUIRED ATTACHMENTS

Please check boxes below to affirm the following **required** attachments are submitted with this rezoning application:

- Legal Description of subject property(s). **Submit as a separate Microsoft Word document.** View guidelines at: <https://www.denvergov.org/content/denvergov/en/transportation-infrastructure/programs-services/right-of-way-survey/guidelines-for-land-descriptions.html>
- Proof of ownership document for each property owner signing the application, such as (a) Assessor's Record, (b) Warranty deed, or (c) Title policy or commitment dated no earlier than 60 days prior to application date. If the owner is a corporate entity, proof of authorization for an individual to sign on behalf of the organization is required. This can include board resolutions authorizing the signer, bylaws, a Statement of Authority, or other legal documents as approved by the City Attorney's Office.
- Review Criteria Narratives. See page 2 for details.

ADDITIONAL ATTACHMENTS (IF APPLICABLE)

Additional information may be needed and/or required. Please check boxes below identifying additional attachments provided with this application.

- Written narrative explaining reason for the request** (optional)
- Outreach documentation attachment(s).** Please describe any community outreach to City Council district office(s), Registered Neighborhood Organizations (RNOs) and surrounding neighbors. If outreach was via email- please include email chain. If the outreach was conducted by telephone or meeting, please include contact date(s), names and a description of feedback received. If you have not reached out to the City Council district office, please explain why not. (optional - encouraged)
- Letters of Support.** If surrounding neighbors or community members have provided letters in support of the rezoning request, please include them with the application as an attachment (optional).
- Written Authorization to Represent Property Owner(s)** (if applicable)
- Individual Authorization to Sign on Behalf of a Corporate Entity** (e.g. if the deed of the subject property lists a corporate entity such as an LLC as the owner, this document is required.)
- Other Attachments.** Please describe below.

PROPERTY OWNER OR PROPERTY OWNER(S) REPRESENTATIVE CERTIFICATION

We, the undersigned represent that we are the owner(s) of the property described opposite our names, or have the authorization to sign on behalf of the owner as evidenced by a Power of Attorney or other authorization attached, and that we do hereby request initiation of this application. I hereby certify that, to the best of my knowledge and belief, all information supplied with this application is true and accurate. I understand that without such owner consent, the requested official map amendment action cannot lawfully be accomplished.

| Property Owner Name(s) (please type or print legibly) | Property Address City, State, Zip Phone Email | Property Owner Interest % of the Area of the Zone Lots to Be Rezoned | Please sign below as an indication of your consent to the above certification statement | Date | Indicate the type of ownership documentation provided: (A) Assessor's record, (B) warranty deed, (C) title policy or commitment, or (D) other as approved | Has the owner authorized a representative in writing? (YES/NO) |
|--|---|--|---|----------|--|--|
| EXAMPLE John Alan Smith and Josie Q. Smith | 123 Sesame Street Denver, CO 80202 (303) 555-5555 sample@sample.gov | 100% | <i>John Alan Smith</i> <i>Josie Q. Smith</i> | 01/12/20 | (A) | YES |
| Karl Barton | Kimley-Horn and Associates, Inc 380 Interlocken Crescent, Suite 100, Broomfield, CO 80021 | | Karl Barton <small>Digitally signed by Karl Barton Date: 2024.01.18 17:20:27 -0700'</small> | 01/18/24 | A | <input checked="" type="checkbox"/> YES <input type="checkbox"/> NO |
| | | | | | | YES |
| | | | | | | YES |
| | | | | | | YES |

January 5, 2024

This letter serves as authorization for Kimley-Horn to act on behalf of and represent GME I LLC, the property owner, for the purpose of submitting and processing the rezoning application for 1055 Claremont, Denver, CO.

Sincerely,

DocuSigned by:
Sam Edelson
EA8D245A64374F8...
Sam Edelson
Manager

GME I CORPORATION BOARD RESOLUTION

January 5, 2024

WHEREAS, GME I LLC needs to provide documentation for an individual to be able to sign on behalf of the Corporate identity.

WHEREAS, Sam Edelson is a manager and authorized signature for GME I LLC.

NOW THEREFORE, BE IT RESOLVED, that the managers hereby approve Sam Edelson to sign on behalf of GME I LLC.

DocuSigned by:

Sam Edelson

EA8D245A64374F8...
SAM EDELSON

Manager

EXHIBIT A

CONSISTENCY WITH ADOPTED PLANS

This application proposes to rezone approximately 4.19 acres located at 1055 Clermont St from CMP-H UO-3 to C-MX-12 to facilitate mixed use development including potential residential, retail, office, hotel, open space, and parking uses on parcels adjacent to the former VA hospital, which is undergoing an adaptive reuse conversion to residential and commercial uses. The site is subject to a recently approved Large Development Framework (project No. 2022-PM-0000728) that includes a concept plan describing the proposed land uses, and open space and circulation networks. This rezoning is necessary to achieve the development of that concept.

REVIEW CRITERION DZC 12.4.10.7.A – Consistency with Adopted Plans: The proposed official map amendment is consistent with the City’s adopted plans.

The proposed map amendment is consistent with the Denver Comprehensive Plan 2040, Blueprint Denver (2019), and East Area Plan (2020)

- 1) **Denver Comprehensive Plan 2040** - the proposed map amendment is consistent with Denver Comprehensive Plan 2040’s for the following:
 - a) Equity Goals
 - i) Goal 1: Ensure all Denver residents have safe, convenient and affordable access to basic services and a variety of amenities.
 - (1) Strategy B: Increase development of housing units close to transit and mixed-use developments.

Analysis: The proposed zone change will allow for mixed use development that will support the development of additional services and amenities that do not currently exist in the neighborhood. It will also promote the development of additional housing near the transit route on E 9th Ave and near to transit on Colorado Blvd.

- ii) Goal 2: Support housing as a continuum to serve residents across a range of incomes, ages and needs.
 - (1) Strategy A: Create a greater mix of housing options in every neighborhood for all individuals and families.

Analysis: The proposed zone change will support the development of a variety of multi-family housing types. This will increase the mix of housing options available in the Hale neighborhood.

- iii) Goal 5: Reduce the involuntary displacement of residents and businesses.

Analysis: By creating a place for new construction to meet market demands, instead of existing units facing this demand pressure, this zone change will help to reduce involuntary displacement.

- iv) Goal 6: Integrate equity considerations into city policies, processes and plans.

Analysis: Development under the C-MX-12 zone district will allow for many elements of equity to be improved including: access to employment, healthy food, variety of housing types, and other opportunities.

- v) Goal 7: Make neighborhoods accessible to people of all ages and abilities.

Analysis: The development supported by this zone change will include new residential and commercial development, as well as public spaces that will be accessible to all members of the community.

- vi.) Goal 8: Increase housing options for Denver's most vulnerable populations.

Analysis: All applicable development approved under this zone change will comply with Denver's Expanding Housing Affordability ordinance.

b) Climate Goals

- i) Goal 1: Mitigate climate impact by significantly reducing greenhouse gas emissions.

(1) Strategy B: Reduce energy use by buildings and advance green building design, including green and cool roofs.

Analysis: The zone change will facilitate the development of high-density housing and mixed use development. Both of which reduce greenhouse gas emissions through increased energy efficiency and reduced travel demand. All development will conform with applicable City of Denver green building regulations.

- ii) Goal 2: Prepare for and adapt to climate change.

Analysis: This zone change will support Denver's adaptation to climate change by providing a place for climate friendly high density multi-family housing and mixed uses.

- iii) Goal 3: Conserve water and use it more efficiently.

Analysis: This zone change will support water conservation by allowing for mixed use and multi-family development which is inherently more water efficient due to the minimization of private outdoor spaces.

- iv) Goal 4: Integrate storm water into the built environment by using green infrastructure to improve water quality and reduce runoff.

(1) Strategy D: Encourage low-impact development that reduces impervious surfaces and positively impacts community health by using trees, low water landscaping and green infrastructure.

Analysis: As part of the subsequent development of the site, stormwater infrastructure will be designed and constructed to improve the current inundation issues existing on the site and safely and adequately handle flows resulting from the development.

- v) Goal 6: Protect and expand the city's green infrastructure network.

Analysis: Subsequent development on the site will include stormwater infrastructure to handle the stormwater flows on the site

- vi) Goal 8: Clean our soils, conserve land and grow responsibly.
 - (1) Strategy A: Promote infill development where infrastructure and services are already in place.
 - (2) Strategy B: Encourage mixed-use communities where residents can live, work and play in their own neighborhoods.
 - (3) Strategy C: Focus growth by transit stations and along high- and medium capacity transit corridors.

Analysis: C-MX-12 zoning will encourage the development of mixed use buildings that will contain residences, business, and employment opportunities that will allow residents to live, work, and play in their own neighborhood. This rezone will promote the infill redevelopment of the former VA site by allowing for a wider range of uses than would be possible under the CMP-H zone district. Transit service exists directly adjacent to the site on E 9th Ave and nearby along Colorado Blvd.

- c) Any Other Applicable Goals/Strategies

- i) Strong and Authentic Neighborhoods Goal 1, Strategy D –Encourage quality infill development that is consistent with the surrounding neighborhoods and offers opportunities for increased amenities.

Analysis: The C-MX-12 zone district will allow for development that is consistent with surrounding neighborhoods in terms of building height, building type, and use. It will complement the remaining medical uses and provide for public space and increased amenities for uses of the medical campus and surrounding neighborhoods.

- ii) Strong and Authentic Neighborhoods Goal 1, Strategy A –Build a network of well connected, vibrant, mixed-use centers and corridors.

Analysis: The C-MX-12 zone district will allow for the construction of a mixed-use center that is well connected to the immediately surrounding neighborhood and City as a whole. This site features excellent transit connections along E 9th Ave and Clermont St is a designated bike route.

- 2) **Blueprint Denver** - describe how the proposed map amendment is consistent with:

- a) Neighborhood Context

- i) General Urban: Predominantly multi-unit structures. 1-unit and 2-unit residential and low scale mixed-use are embedded within the multi-unit areas. Buildings are medium scale and close to the street. Proximity to Denver's major centers. Homes in this context vary from multi-unit complexes to compact single-unit homes. Development should be sensitive to the existing neighborhood character and offer residents a mix of uses, with good street activation and connectivity. Residents living in this context are well served by transit and enjoy access to abundant amenities and entertainment options.

The general urban context is navigable and accessible due to a predictable street grid in residential areas and the availability of dedicated transit options and bike lanes. These areas offer great walkability and access to neighboring areas and commercial nodes.

Block patterns are generally a regular grid with consistent alley access. Multi-unit residential buildings are low- to mid-scale mixed in with some low-scale residential use.

Larger mixed-use areas are often located along key streets.

Typically provides some mix of office, commercial and residential uses. A wide customer draw both of local residents from surrounding neighborhoods and from other parts of the city. Activity levels will vary depending on the type and mix of uses. Buildings are larger in scale than local centers and orient to the street or other public spaces. Strong degree of urbanism with mostly continuous building frontages to define the public realm.

Open spaces promote social interaction and respond to the distinct uses within the center.

Accessible to a larger area of surrounding neighborhood users by a variety of transportation options including frequent transit service as part of the transit priority street network. Pedestrian priority areas are typical and cyclists have access with high or medium ease of use bicycle facilities.

Analysis: There are many elements of the General Urban Neighborhood Context plan guidance that are met by the General Purpose of the C-MX zone districts and the Intent of the C-MX-12 zone district in particular. These include that the C-MX zone districts “are intended to promote safe, active, and pedestrian scaled, diverse areas through the use of building forms that clearly define and activate the public street edge,” which supports the General Urban context’s guidance to create areas that have good street activation and a high degree of walkability and transit access. Further, “The Mixed Use zone districts are intended to enhance the convenience, ease, and enjoyment of transit, walking, shopping, and public gathering between commercial development and adjacent residential neighborhoods,” and that, “...Mixed Use districts are intended for broader application at the neighborhood scale,” which supports the plan guidance that residents should be offered a mix of uses, abundant amenities, and open spaces that promote social interaction and respond to the distinct uses within the center. The high build-to requirements of the MX zone districts which supports the plan guidance that there be continuous building frontages to define the public realm. The C-MX-12 zone district in particular is applied to areas where a building scale of 3 to 12 stories is desired which fulfills the plan guidance of buildings that are medium scale and that larger mixed-use areas are located along key streets, such as E 9th Ave.

b) Future Place Type

- i) Community Center - Multi-unit residential is the most common with some single-unit and two-unit residential, commercial and mixed-use embedded. Buildings are low-to mid-scale mixed in with some low-scale residential uses

Analysis: The C-MX-12 zone district will allow for multi-unit residential as well as mixed-use to feature potential, retail, commercial and employment uses, in mid-scale buildings.

c) Growth Strategy

- i) Community Centers and Corridors: 20% of new jobs and 25% of new housing by 2040. Most growth is guided to regional centers, community centers and corridors, select districts and high and medium-high intensity residential areas. Other areas of the city are still expected to see some growth, however more limited.

Analysis: C-MX-12 zoning will allow this site to accommodate the growth that is to be directed at Community Centers.

d) Adjacent Street Types

- i) Local immediately adjacent: Local streets can vary in their land uses and are found in all neighborhood contexts. They are most often characterized by residential uses. Local streets provide the lowest degree of through travel but the highest degree of property access. Street trees within a lawn or planted area is generally used to separate people walking or rolling from traffic.

Analysis: The C-MX-12 zone district will facilitate development that features a mix of uses, residential, retail, office that require and thrive on the easy access provided by local streets.

e) Plan Policies and Strategies

- i) Policy 6: Implement zoning code revisions to facilitate compatible redevelopment of institutional sites within neighborhoods.
 - (1) Strategy C: Until a citywide approach is implemented, individual rezonings of these sites may be an opportunity for more intense residential uses or limited neighborhood services to be provided if done in a way that minimizes impacts to surrounding character

Analysis: C-MX-12 zoning on this site will allow for the development of more intense residential uses and neighborhood services. C-MX-12 zoning is compatible with the surrounding zoning and development of the former medical campus areas.

f) Blueprint Denver Equity Concepts

- i) Equity Concept 1: Access to Opportunity - Advancing the vision for all Denver's neighborhoods to be complete, with more equitable access to amenities and quality-of-life infrastructure throughout the city.

Analysis: The site's Access to Opportunity Score is 3.28 out of 4. The C-MX-12 zone district will increase the Access to Opportunity by 1) through multi-family development placing more households in an area of relatively high access to opportunity and 2) through mixed use development creating opportunities for more of the use and amenities such as employment and retail opportunities. The site is adjacent to transit on E 9th Ave and less than a quarter mile from the Colorado Blvd corridor.

- ii) Equity Concept 2: Reducing Vulnerability to Displacement – Stabilizing residents and businesses who are vulnerable to involuntary displacement due to increasing property values and rents.

Analysis: The site's vulnerability score is 2 out of 3 which means that the area is considered vulnerable to displacement. C-MX-12 zoning can address vulnerability to displacement be

promoting development of additional housing units on a site that currently does not contain any, thus increase the overall number of dwelling units in the area and providing opportunity for market demand to be absorbed by new units and not through displacement of existing residents from existing units.

- iii) Equity Concept 3: Expanding Housing Diversity - providing a better and more inclusive range of housing in all neighborhoods.

Analysis: The site's Expanding Housing Diversity score is 3 out of 5 with the area scoring low on the amount of income restricted units. C-MX-12 zoning will promote the construction of additional multi-family dwellings. All residential development will conform to Denver's housing ordinance, resulting in either an increase in the number of income restricted units or the payment of fees that will support the development of additional units.

3) Neighborhood/ Small Area Plan and Other Plans : East Area Plan (2020)

The proposed map amendment is consistent with the objectives of the East Area Plan.

a) East Area Plan Overall Goals

- i) Policy L1: Ensure compatible development on institutional sites within neighborhoods.
 - (1) Strategy B: When new development occurs on larger campuses, including the former VA Hospital, Rose Medical Center, National Jewish, and Johnson & Wales University campus, new public open space, pedestrian connections, and pedestrian-friendly building frontages should be encouraged."

Analysis: The C-MX-12 zone district will promote the redevelopment of the former VA hospital in a manner that creates new public open space, pedestrian connections, and pedestrian orientated building frontages. When redeveloped, the site will have interconnected public spaces with pedestrian connections from surrounding streets and through and across the site. Buildings will front onto and face E 11th, Bellaire, E 9th Ave, and Clermont.

- ii) Policy L2: Encourage shared use and activation of institutional and quasi-public facilities during off-peak times
 - (1) Strategy A: Encourage community use of institutional sites by creating shared use agreements.

Analysis: The C-MX-12 zone district will provide opportunities for shared use of the public spaces created through the development

- iii) Policy L3: Allow taller buildings in key locations along Colfax Avenue, within the Mayfair Town Center, and the 9th and Colorado area (see Maximum Building Height Map) when significant community benefits are provided.

Analysis: The Maximum Building Height Map indicates a recommended building height of 12 stories, which C-MX-12 zoning would facilitate.

- iv) Policy E3: Create new affordable housing with access to transit and amenities.
 - (1) Strategy B: Ensure that the value of increased development potential is shared with the community through the provision of on-site affordable housing or other community benefits.

Analysis: The C-MX-12 zone district will promote the development of additional residential units which will comply with applicable affordable housing requirements.

- v) Policy Q3: Create new community open space, parks and recreation facilities.
 - (1) Strategy E: Work with large campuses to explore opportunities to establish public open spaces through future redevelopment.

Analysis: The C-MX-12 zone district will promote the redevelopment of the site and the creation of public open spaces. These open spaces will connect through the site and provide amenities that area available to the general public.

- vi) Policy HL.2: Prioritize land use policies that aim to maintain character in Hale.
 - (1) Strategy C. Encourage high-quality design and neighborhood compatibility in commercial and mixed-use areas.

Analysis: The area of the Hale neighborhood where this site is located has transformed in recent years as the medical campus uses have relocated and new development has occurred. Development under the C-MX-12 zone district will be consistent with the character of the new development in this area of the Hale neighborhood. This site is far enough away from the primarily residential area of Hale further south that it will not have an impact on its character. Future development will utilize high quality design.

- vii) East Area Plan :: Future Context & Future Place -The future context in the applicable East Area Plan is General Urban; the future place designation is Community Center.

Analysis: As described for the analysis related to Blueprint Denver, the CMX-12 zone district will promote development that meets the criteria of the General Urban context, multi-unit structures, mixed-use, and medium scale structures located close to the street. The CMX-12 zone district will also promote the creation of the Community Center future place designation. CMX-12 zoning will allow development that contains multi-unit residential and mixed uses and mid-scale buildings.

If the site will no longer be used as a hospital campus, the East Area Plan recommends a rezoning to be consistent with the land use policies and recommendations. Additionally, a mixed-use district of up to 12 stories maximum height is recommended.

Analysis: C-MX-12 zoning is consistent with land use policies and recommendations. The C-MX-12 zone district will promote the development of a mixed-use district of up to 12 stories in height.

EXHIBIT B

PUBLIC HEALTH SAFETY AND WELFARE

- 1) **Public Health, Safety and General Welfare** - describing how the requested rezoning furthers the following:
 - a) **Public Health**
 - i) The map amendment to C-MX-12 zoning will further the public health by facilitating new development that complies with all current building codes, increases the environmental health of the City by complying with current stormwater, potable water, and sanitary sewer requirements, and increase the environmental sustainability of the City through higher density and mixed uses. Public health will also be supported by the creation of a walkable development with a mix of uses that provides a destination for community members and visitors to walk to. The mixed use development in the neighborhood where there are existing residents within walking distance to the new amenities will reduce car trips and improve air quality. The public space to be included with the development will provide opportunities for outdoor recreation that are a benefit to the public health.
 - b) **Safety**
 - i) The map amendment to C-MX-12 will further the safety of the City by facilitating development that complies with all current building codes and standards and development regulations. The redevelopment of the site supported by the zone change will increase public safety by removing a source of blight and attractive nuisance in the neighborhood.
 - c) **General Welfare of the City**
 - i) The map amendment to C-MX-12 will further the general welfare of the City by providing additional opportunities for residential and commercial development, upgrading infrastructure, and increasing City revenue. The map amendment will support the redevelopment of the site, putting a currently vacant site back into productive use.

EXHIBIT C

JUSTIFYING CIRCUMSTANCES

1) **Justifying Circumstances** - describing how the rezoning aligns with the following:

a) Changed or changing conditions in a particular area,

Analysis: In general, this area has seen significant change in the recent years. First, the closure of the medical campus directly to the west and its redevelopment as the 9th+Co project has resulted in a changed environment typified by mixed uses and high density residential so that now the uses supported by the C-MPH zone district are not as appropriate for this site.

In fact, in recognition of this changing environment, the medical uses occurring on the site have ceased and the property has been sold. The medical uses previously occurring on the site have moved to a new facility and further medical uses of the nature that would require this site are not expected or anticipated. The C-MX-12 zone district will further the positive change that the area is undergoing and support the continuing need for additional housing, amenities, and increased variety of uses in this vicinity.

The upcoming Bus Rapid Transit line on Colorado Blvd will support and increase the need for this area to continue to evolve. Placing zone districts such as C-MX-12 on land within walking distance of the BRT, such as this parcel, support the BRT investment by facilitating the higher density land use that will drive ridership and increase the utility of the overall system.

Therefore, the conditions in the area have changed and C-MX-12 is an appropriate zone district to apply to the property.

b) A City adopted plan

Analysis: The City adopted the East Area Plan in 2020. This plan recognizes the redevelopment potential of the former VA hospital campus. As described above, the C-MX-12 zone district is consistent with the goals, policies, and strategies included in the East Area plan for this site. Therefore, C-MX-12 zoning will further the East Area Plan.

EXHIBIT D

CONSISTENCY WITH NEIGHBORHOOD CONTEXT AND ZONE DISTRICT PURPOSE AND INTENT

a) Consistency with Urban Center Neighborhood Context Description

Analysis: The zone map amendment to C-MX-12 is consistent with the context description for the Urban Center neighborhood because the subject site location is an appropriate place for development that meets that context description. Development under the C-MX-12 zone district will facilitate multi-unit residential and multi-story buildings that achieves the goals of relevant plans and is consistent with the surrounding neighborhood. The block pattern in the area is regular and orthogonal. Setbacks in the general vicinity are shallow and new development that meets the requirements of the C-MX-12 zone district will be consistent with this aspect of neighborhood context. Surrounding development is characterized by moderate to high building heights; C-MX-12 is consistent with this neighborhood context. High levels of pedestrian, bicycle, and multi-modal transit use exist in this area and C-MX-12 zoning will support and enhance the accessibility and use of this multi-modal transportation network.

b) General Purpose Statement

Analysis: The proposed map amendment is consistent with the general purpose statement of the mixed use districts because:

- it will facilitate a safe, active, and pedestrian scaled area by placing buildings and uses in a manner to activate the public street edge
- it will enhance the convenience in the Hale neighborhood by providing opportunities for additional residential, commercial, and employment uses
- It will improve the transition between the redevelopment of the former medical campuses and the existing Hale neighborhood
- It will facilitate the creation of a mixed use and diverse neighborhood with multi-family residential, commercial and retail uses , and new open space and pedestrian connections
- Pedestrian enhancements along and through the site will be provided
- Development that conforms to the setback and build-to requirements will enhance the neighborhood and be consistent with adopted plans.
-

c) the specific intent statement found in the Denver Zoning Code

Analysis: The specific intent statement for the C-MX-12 zone district indicates that it is an appropriate zone district for this site because the East Area Plan has identified it as allocation where mixed-use development of up to 12 stories is desired.

EXHIBIT E

LAND DESCRIPTION

A PARCEL OF LAND LOCATED IN THE SOUTHWEST QUARTER OF SECTION 6, TOWNSHIP 4 SOUTH, RANGE 67 WEST OF THE SIXTH PRINCIPAL MERIDIAN, CITY AND COUNTY OF DENVER, STATE OF COLORADO, BEING MORE PARTICULARLY DESCRIBED AS FOLLOWS:

BEGINNING AT THE CENTER-WEST SIXTEENTH CORNER OF SAID SECTION 6, AS MONUMENTED BY A FOUND 3-1/4" ALUMINUM CAP, STAMPED "AZTEC CONSULTANTS INC. 2013 PLS 38064", IN RANGE BOX, WHENCE THE CENTER QUARTER CORNER OF SAID SECTION 6, AS MONUMENTED BY A 3-1/4" ALUMINUM CAP, STAMPED "AZTEC CONSULTANTS INC. 2005 LS 36580", IN RANGE BOX, BEARS N 89°54'29" E, A DISTANCE OF 1330.10 FEET, FORMING THE BASIS OF BEARINGS USED IN THIS DESCRIPTION;

THENCE ALONG THE NORTH LINE OF THE NORTHEAST QUARTER OF THE SOUTHWEST QUARTER OF SAID SECTION 6, N 89°54'29" E, A DISTANCE OF 55.88 FEET;
THENCE DEPARTING SAID NORTH LINE, S 00°03'40" W, A DISTANCE OF 161.31 FEET;
THENCE S00°00'00"E, A DISTANCE OF 15.22 FEET;
THENCE N90°00'00"W, A DISTANCE OF 178.69 FEET;
THENCE S00°00'00"E, A DISTANCE OF 3.79 FEET;
THENCE N90°00'00"W, A DISTANCE OF 6.20 FEET;
THENCE S00°00'00"E, A DISTANCE OF 102.00 FEET;
THENCE N90°00'00"W, A DISTANCE OF 19.00 FEET;
THENCE S00°00'00"E, A DISTANCE OF 26.25 FEET;
THENCE N90°00'00"E, A DISTANCE OF 7.88 FEET;
THENCE S00°00'00"E, A DISTANCE OF 57.10 FEET;
THENCE N90°00'00"E, A DISTANCE OF 39.00 FEET;
THENCE S00°00'00"E, A DISTANCE OF 215.48 FEET;
THENCE N90°00'00"E, A DISTANCE OF 411.28 FEET TO A POINT ON THE WEST RIGHT-OF-WAY LINE OF CLERMONT STREET;
THENCE ALONG SAID WEST RIGHT-OF-WAY LINE S 00°07'39" E, A DISTANCE OF 80.92 FEET TO A POINT ON THE SOUTH LINE OF THE NORTH HALF OF THE NORTH HALF OF THE SOUTHWEST QUARTER OF SAID SECTION 6;
THENCE DEPARTING SAID WEST RIGHT-OF-WAY LINE AND ALONG SAID SOUTH LINE S 89°58'46" W, A DISTANCE OF 320.10 FEET TO A POINT ON THE WEST LINE OF VACATED BIRCH STREET AND EAST LINE OF PARCEL DESCRIBED IN BOOK 2250, PAGE 221 AND RESOLUTION 2008-0146;
THENCE ALONG THE EAST AND NORTH LINE OF SAID PARCEL THE FOLLOWING TWO (2) COURSES:
1) N 00°04'06" W, A DISTANCE OF 31.00 FEET;
2) S 89°58'46" W, A DISTANCE OF 284.82 FEET;
THENCE N 00°03'40" E, A DISTANCE OF 630.74 FEET TO A POINT ON THE NORTH LINE OF THE SOUTHWEST QUARTER OF SAID SECTION 6;
THENCE ALONG SAID NORTH LINE N 89°54'29" E, A DISTANCE OF 294.12 FEET TO THE **POINT OF BEGINNING**.

CONTAINING AN AREA OF 173,666 SQ. FT. OR 3.9868 ACRES, MORE OR LESS.

I, DARREN R. WOLTERSTORFF, DO HEREBY STATE THAT THIS EXHIBIT WAS PREPARED BY ME OR UNDER MY RESPONSIBLE CHARGE, IS ACCURATE TO THE BEST OF MY KNOWLEDGE, INFORMATION, AND BELIEF, IS IN ACCORDANCE WITH APPLICABLE STANDARDS OF PRACTICE, AND IS NOT A GUARANTY OR WARRANTY, EITHER EXPRESSED OR IMPLIED.


DARREN R. WOLTERSTORFF, PLS 38281
FOR AND ON BEHALF OF KIMLEY-HORN AND ASSOCIATES, INC.

EXHIBIT E

LOCATED WITHIN THE SOUTHWEST QUARTER OF SECTION 6,
TOWNSHIP 4 SOUTH, RANGE 67 WEST OF THE 6TH P.M.,
CITY AND COUNTY OF DENVER,
STATE OF COLORADO

POINT OF BEGINNING
C-W 1/16 COR. SEC. 6
FOUND 3-1/4" ALUM. CAP
"AZTEC CONSULTANTS INC.
2013 PLS 38064"
IN RANGE BOX

C 1/4 COR. SEC. 6
FOUND 3-1/4" ALUM. CAP
"AZTEC CONSULTANTS
INC. 2005 LS 36580"
IN RANGE BOX

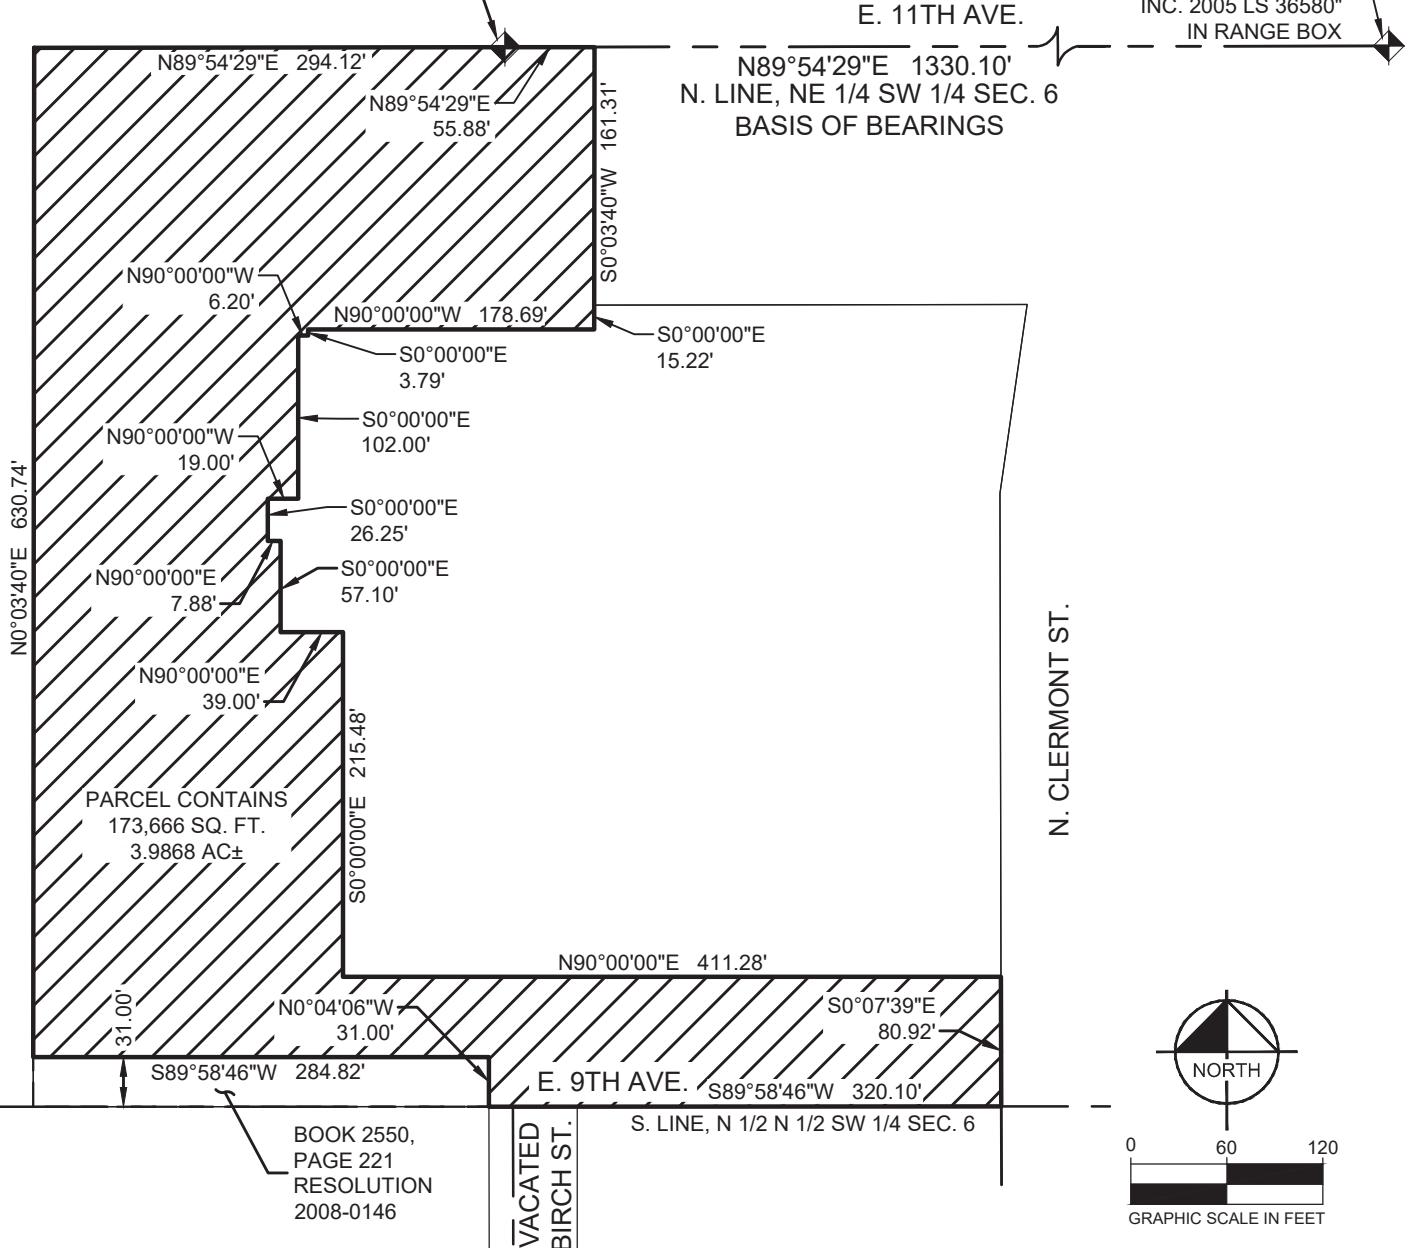

NOTES:

1. ACCORDING TO COLORADO LAW YOU MUST COMMENCE ANY LEGAL ACTION BASED UPON ANY DEFECT IN THIS SURVEY WITHIN THREE YEARS AFTER YOU FIRST DISCOVER SUCH DEFECT. IN NO EVENT MAY ANY ACTION BASED UPON ANY DEFECT IN THIS SURVEY BE COMMENCED MORE THAN TEN YEARS FROM THE DATE OF THE CERTIFICATION SHOWN HEREON.
2. THIS DOCUMENT IS NOT A LAND SURVEY PLAT OR AN IMPROVEMENT SURVEY PLAT AND DOES NOT REPRESENT A MONUMENTED LAND SURVEY. IT IS INTENDED TO DEPICT THE ATTACHED PARCEL DESCRIPTION ONLY.

Kimley»Horn

6200 S SYRACUSE WAY, #300
GREENWOOD VILLAGE, COLORADO 80111

Tel. No. (303) 228-2300
www.kimley-horn.com

| Scale | Drawn by | Checked by | Date | Project No. | Sheet No. |
|-----------|----------|------------|-----------|-------------|-----------|
| 1" = 120' | CAD | DRW | Jan. 2024 | 196755000 | 2 OF 2 |

EXHIBIT F

1055 N CLERMONT ST

| | |
|--------------------------|---|
| Owner | GME I LLC 2079 W 44TH AVE DENVER, CO 80211-1520 |
| Schedule Number | 06063-00-064-000 |
| Legal Description | S6 4S 67W PT SW/4 S6 COM SW COR S6 TH N37.3404E 2508.21 TPOBTH N 383.25FT N08.1351E 119.18FT W 270.66FT N 161.31FT W350FT S 661.74FT E 604.98FT EXC PTN IN E 11TH AVE & EXC PTNIN E 9TH AVE |
| Property Type | COMMERCIAL-MEDICAL OFFICE |
| Tax District | DENVER |

Print Summary

| Property Description | | | |
|------------------------------|---------|----------------------------|--------|
| Style: | OTHER | Building Sqr. Foot: | 691563 |
| Bedrooms: | | Baths Full/Half: | 0/0 |
| Effective Year Built: | 1952 | Basement/Finish: | 0/0 |
| Lot Size: | 357,928 | Zoned As: | CMP-H |

Note: Valuation zoning may be different from City's new zoning code.

| Current Year | | | | |
|--------------|--------|---------------------|---------------------|-----|
| | Actual | Assessed | Exempt | |
| Land | | \$40,500,000 | \$11,291,130 | \$0 |
| Improvements | | \$500,000 | \$139,500 | |
| Total | | \$41,000,000 | \$11,430,630 | |

| Prior Year | | | | |
|--------------|--------|---------------------|---------------------|-------------|
| | Actual | Assessed | Exempt | |
| Land | | \$40,500,000 | \$11,745,000 | \$8,600,040 |
| Improvements | | \$500,000 | \$145,000 | |
| Total | | \$41,000,000 | \$11,890,000 | |

Real Estates Property Taxes for current tax year

System Upgrade Underway:

Due to a system upgrade, payment information is taking longer to update and may not reflect the current status of your account.

Mill Levy * **79.525** *

Please click on additional information below to check for any delinquencies on this property/schedule number and for tax sale information.

| | Installment 1 (Feb 28 Feb 29 in Leap Years) | Installment 2 (Jun 15) | Full Payment (Due Apr 30) |
|--------------------------|--|-----------------------------------|--------------------------------------|
| Date Paid | 2/24/2023 | 6/8/2023 | |
| Original Tax Levy | \$130,817.04 | \$130,817.04 | \$261,634.08 |
| Liens/Fees | \$0.00 | \$0.00 | \$0.00 |
| Interest | \$0.00 | \$0.00 | \$0.00 |
| Paid | \$130,817.04 | \$130,817.04 | \$261,634.08 |
| Due | \$0.00 | \$0.00 | \$0.00 |

Additional Information

Note: If "Y" is shown below, there is a special situation pertaining to this parcel. For additional information about this, click on the name to take you to an explanation.

| | | | |
|---------------------------------------|---|-------------------------------------|---|
| Additional Assessment ⓘ | N | Prior Year Delinquency ⓘ | N |
| Additional Owner(s) ⓘ | N | | |
| Adjustments ⓘ | N | Sewer/Storm Drainage Liens ⓘ | N |
| Local Improvement Assessment ⓘ | N | Tax Lien Sale ⓘ | N |
| Maintenance District ⓘ | N | Treasurer's Deed ⓘ | N |
| Pending Local Improvement ⓘ | N | | |

Real estate property taxes paid for prior tax year: **\$0.00**

Assessed Value for the current tax year

| | | | |
|----------------------|-----------------|------------------------------|-----------------|
| Assessed Land | \$11,745,000.00 | Assessed Improvements | \$145,000.00 |
| Exemption | \$8,600,040.00 | Total Assessed Value | \$11,890,000.00 |