



**BROOKLYNS
PARCEL**


Brooklyn Parcel

CITY PARCEL

PARKS PARCEL

Park Parcel

Flood Zone AE Line

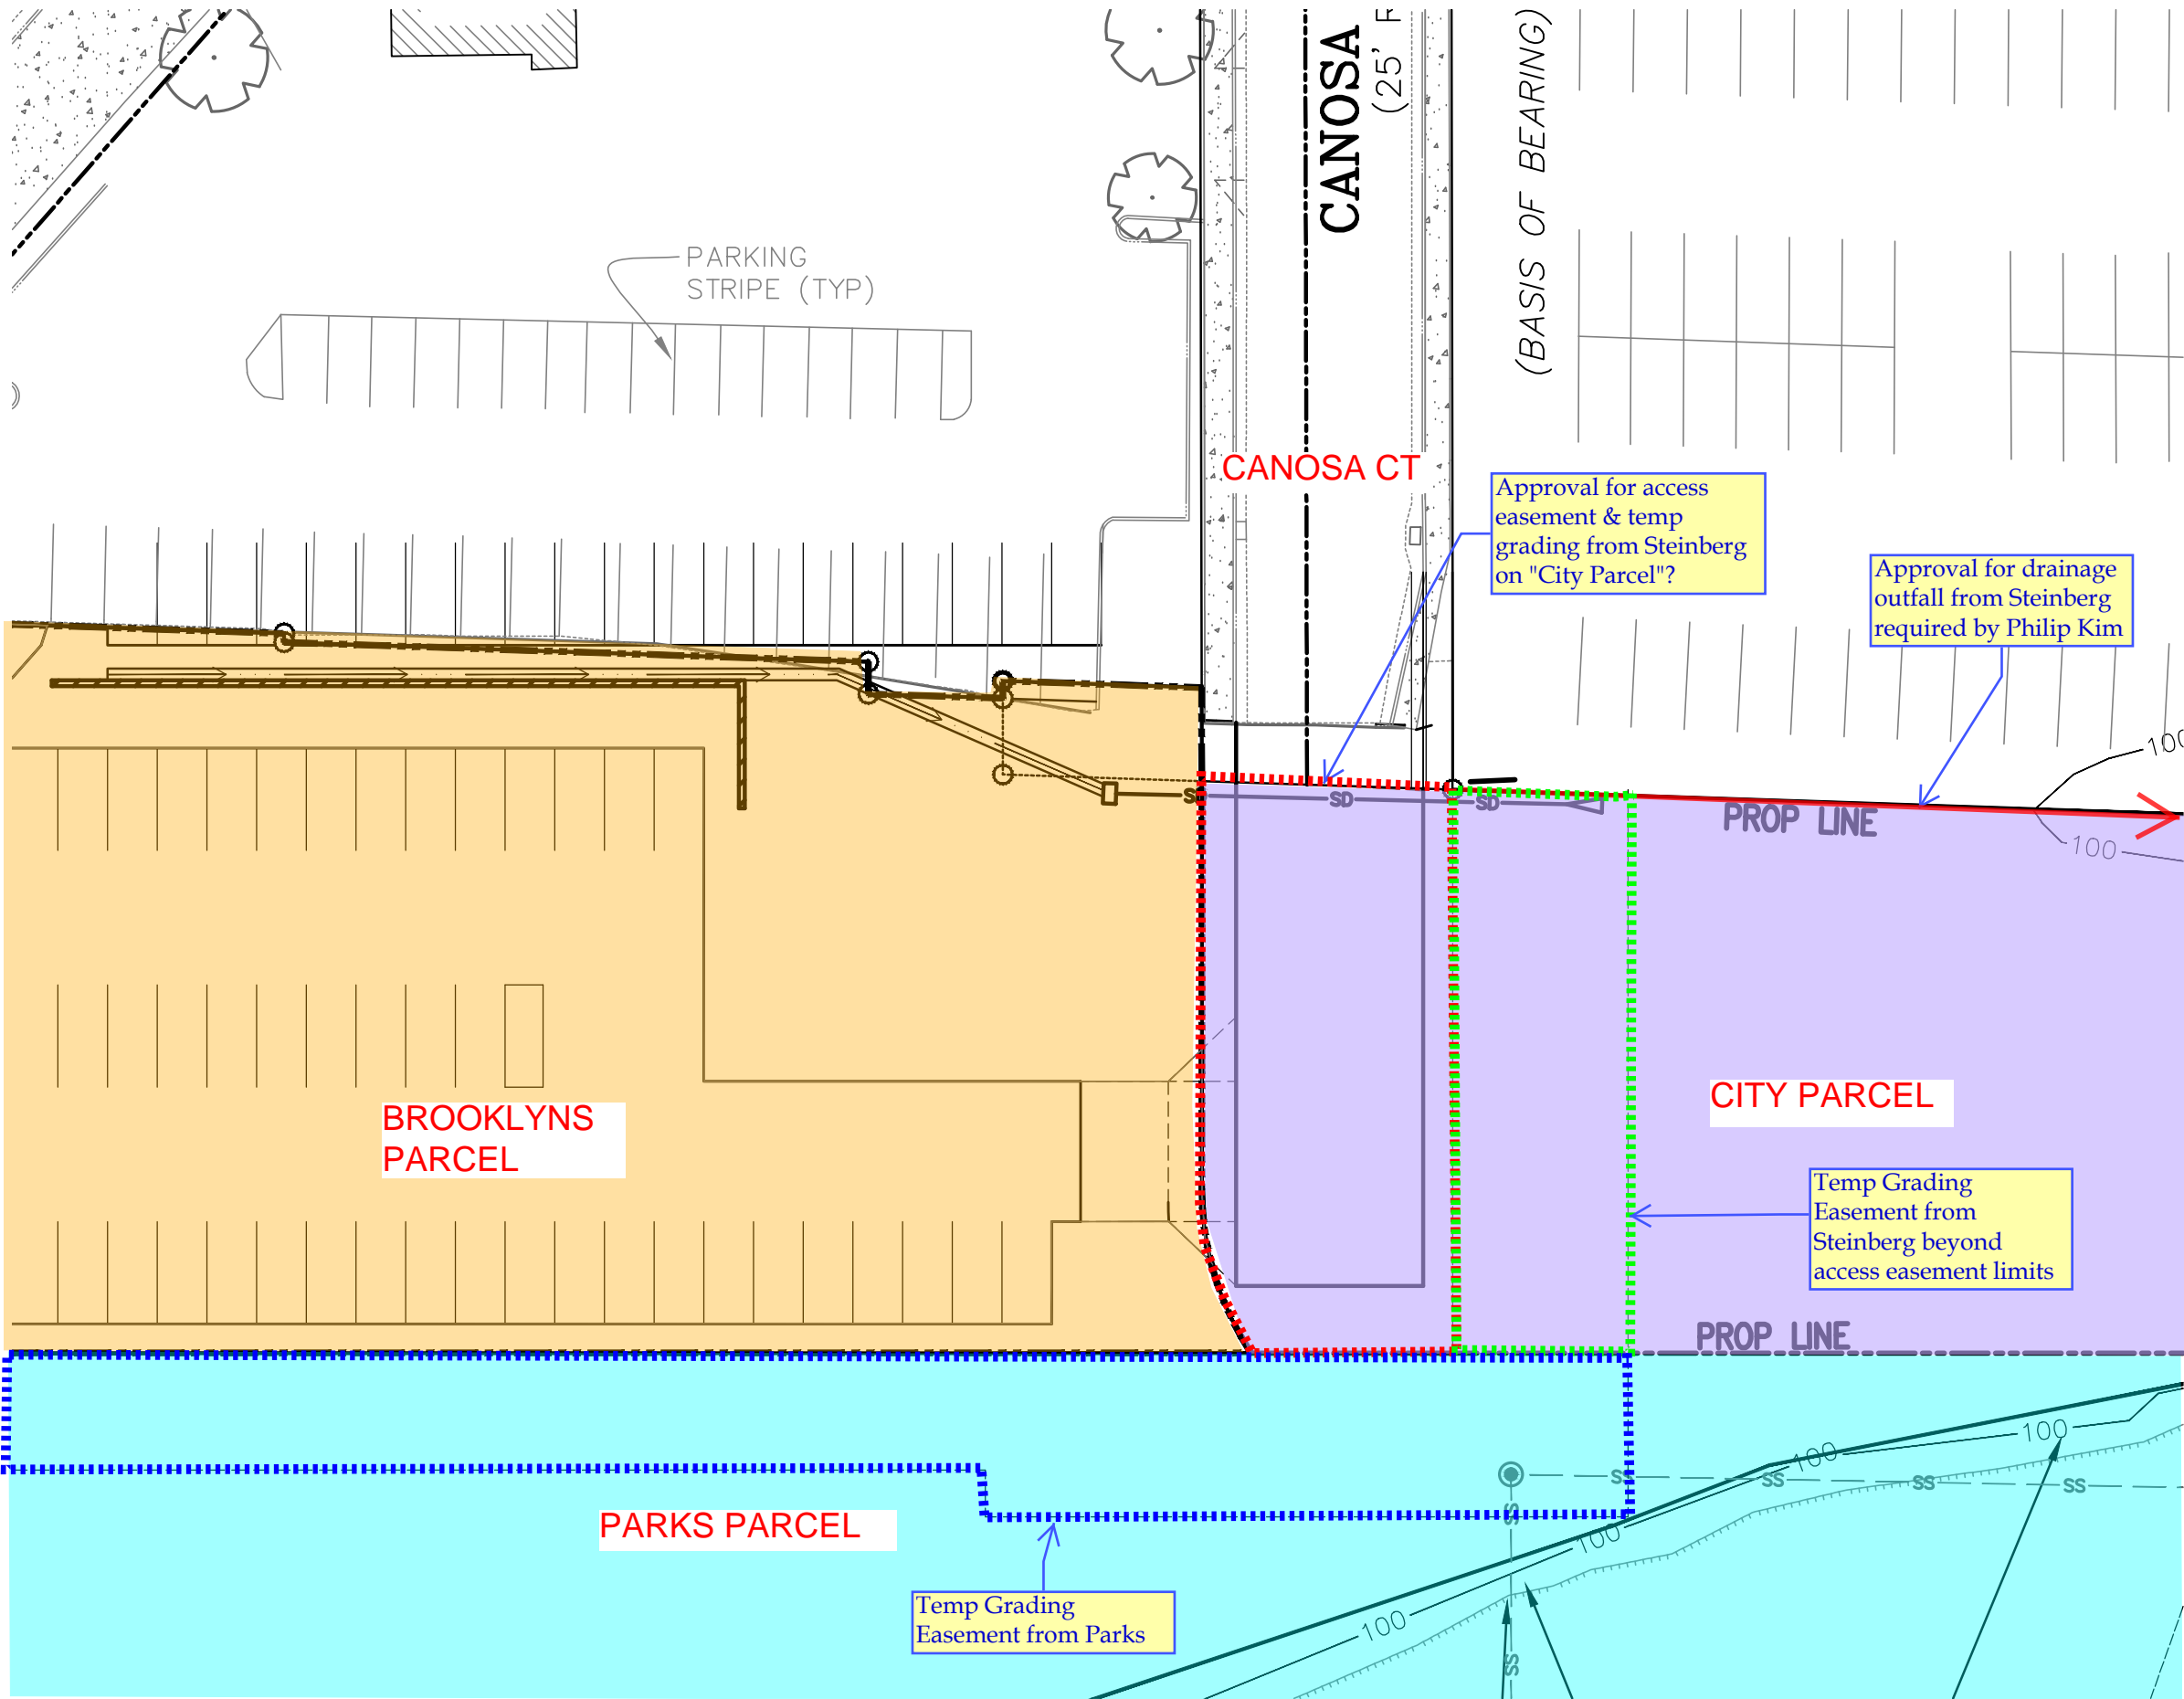

CANOSA
(25' F)

(BASIS OF BEARING)

CANOSA CT

Approval for access easement & temp grading from Steinberg on "City Parcel"?

Approval for drainage outfall from Steinberg required by Philip Kim

BROOKLYNS PARCEL

CITY PARCEL

PARKS PARCEL

PROP LINE

PROP LINE

Temp Grading Easement from Parks

Temp Grading Easement from Steinberg beyond access easement limits