



GREEN VALLEY RANCH FILING NO. 62

A RESUBDIVISION OF A PART OF LOT 1, MOFFITT TRACT AND A PART OF THE NORTHWEST QUARTER OF SECTION 15,
TOWNSHIP 3 SOUTH, RANGE 66 WEST OF THE SIXTH PRINCIPAL MERIDIAN,
CITY AND COUNTY OF DENVER, STATE OF COLORADO.
SHEET 11 OF 11

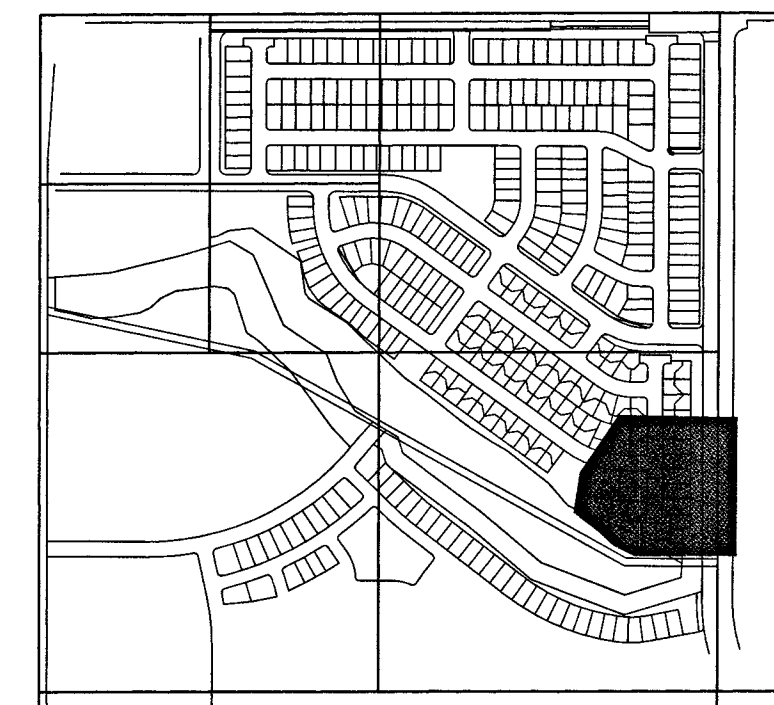

KEY MAP
NOT TO SCALE

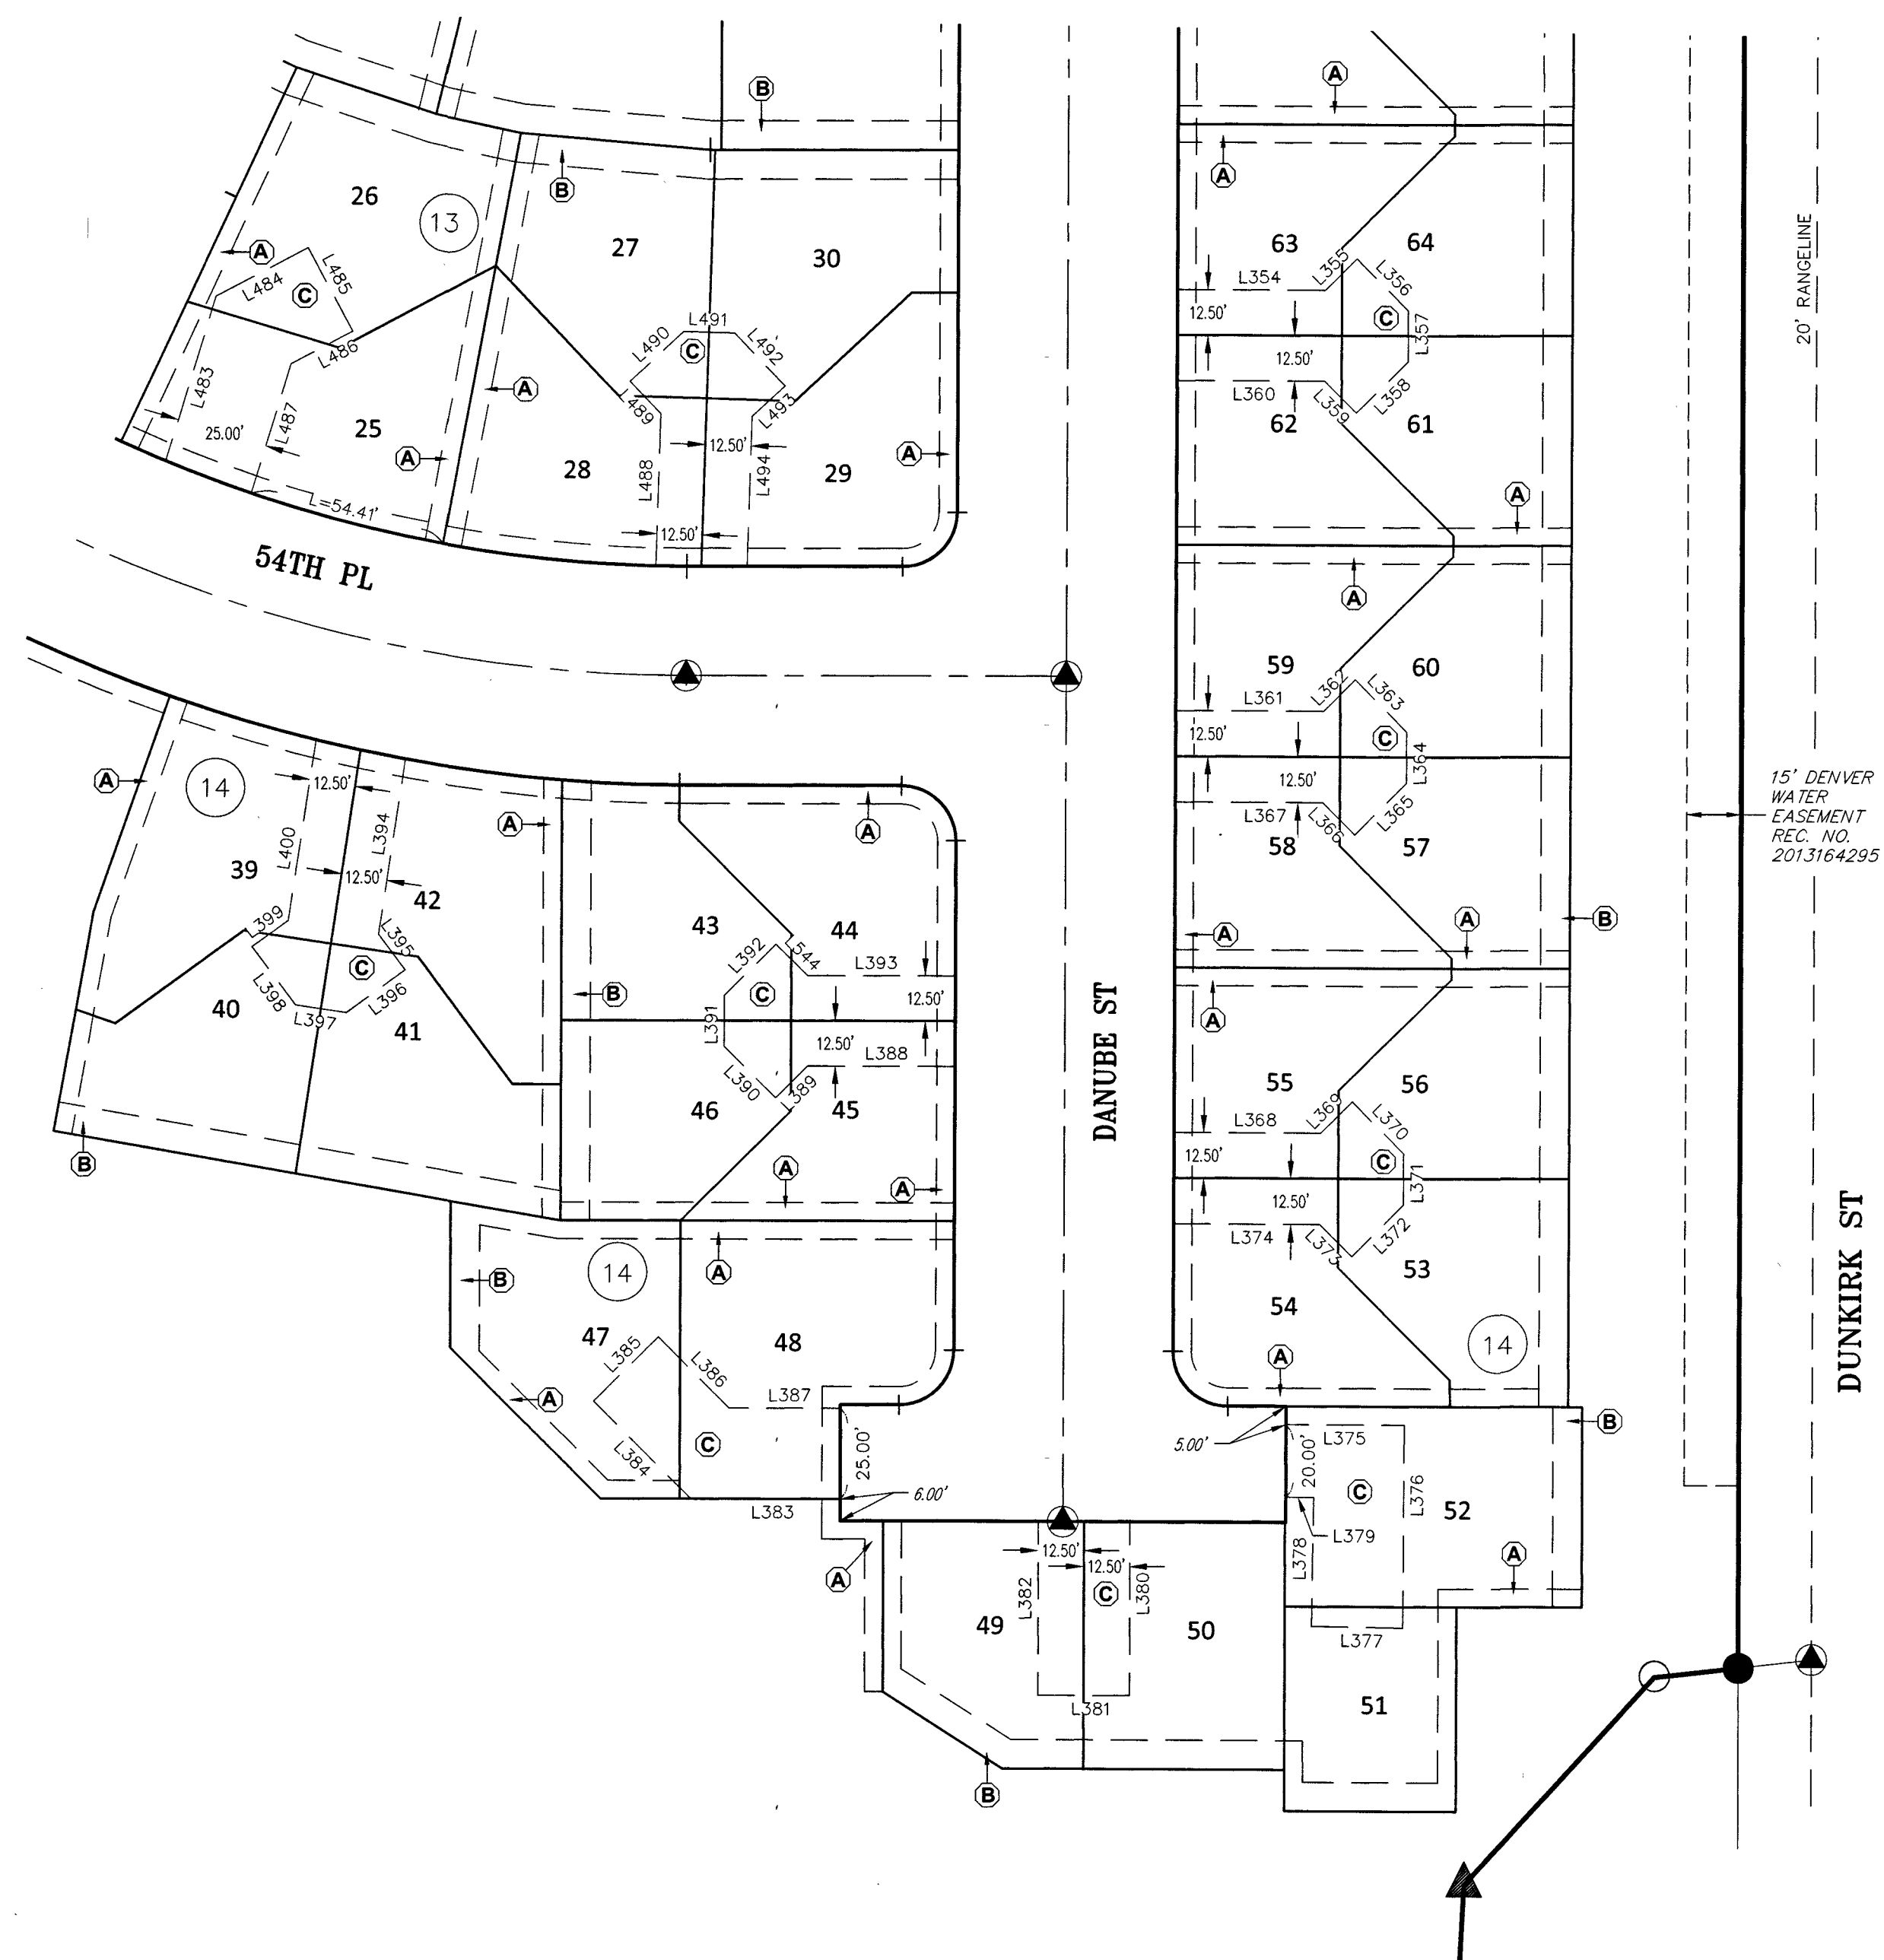


UTILITY LEGEND

- (A) 5' UTILITY EASEMENT GRANTED BY THIS PLAT
- (B) 8' UTILITY EASEMENT GRANTED BY THIS PLAT
- (C) ACCESS AND UTILITY EASEMENT GRANTED BY THIS PLAT
- (D) 5' SIDEWALK EASEMENT GRANTED BY THIS PLAT

MONUMENT LEGEND

- FOUND #5 REBAR WITH NO CAP
- ▲ FOUND #5 REBAR WITH 1-1/4" ORANGE PLASTIC CAP STAMPED LPI PLS 29027
- FOUND #5 REBAR WITH 1-1/4" BLUE PLASTIC CAP STAMPED AZTEC LS 22561
- ▲ RANGE POINT: MONUMENT TO BE SET BY OTHERS IN A RANGE BOX AFTER CONSTRUCTION OF THE STREETS.

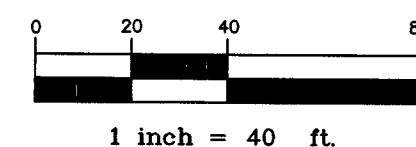

LINE TABLES FOR SHEETS 10 AND 11

LINE	BEARING	LENGTH	LINE	BEARING	LENGTH	LINE	BEARING	LENGTH	LINE	BEARING	LENGTH	LINE	BEARING	LENGTH	LINE	BEARING	LENGTH
L300	S35°34'56"W	40.43'	L342	S45°10'00"E	20.00'	L384	S45°05'43"E	37.90'	L426	S09°25'04"E	20.00'	L468	S35°34'56"W	40.45'	L510	S09°25'04"E	12.28'
L301	N09°25'04"W	12.28'	L343	S00°10'00"E	14.09'	L385	N44°54'19"E	25.00'	L427	S80°34'56"W	12.29'	L469	S35°34'56"W	40.46'	L511	S80°34'56"W	20.00'
L302	N80°34'56"E	20.00'	L344	N44°50'00"E	20.00'	L386	N45°05'41"W	27.53'	L428	N35°34'56"E	40.43'	L470	N09°25'04"W	12.28'	L512	N54°25'04"W	14.09'
L303	S54°25'04"E	14.09'	L345	S45°10'00"E	12.29'	L387	N89°50'00"E	30.44'	L429	N35°34'56"E	50.28'	L471	N80°34'56"E	20.00'	L513	S09°25'04"E	20.00'
L304	N09°25'04"W	20.00'	L346	S89°50'00"W	40.43'	L388	N89°50'06"E	40.43'	L430	S80°39'08"W	24.10'	L472	S54°25'04"E	14.09'	L514	S80°34'56"W	12.29'
L305	N80°34'56"E	12.29'	L347	S89°50'00"W	40.43'	L389	S44°50'06"W	12.28'	L431	N09°20'42"W	23.55'	L473	N09°25'04"W	20.00'	L515	N35°34'56"E	40.43'
L306	S35°34'56"W	40.43'	L348	N44°50'00"E	12.28'	L390	N45°09'54"W	20.00'	L432	S80°39'18"W	12.28'	L474	N80°34'56"E	12.29'	L516	N80°34'56"E	40.43'
L307	S35°34'56"W	40.43'	L349	S45°10'00"E	20.00'	L391	N00°09'54"W	14.09'	L433	N35°34'45"E	41.96'	L475	S35°34'56"W	40.46'	L517	S09°25'04"E	12.28'
L308	N09°25'04"W	12.28'	L350	S00°10'00"E	14.09'	L392	S44°50'06"W	20.00'	L434	N35°34'56"E	40.43'	L476	S33°26'14"W	41.46'	L518	S80°34'56"W	20.00'
L309	N80°34'56"E	20.00'	L351	N44°50'00"E	20.00'	L393	N89°50'06"E	40.43'	L435	S09°25'04"E	12.28'	L477	N09°25'04"W	12.52'	L519	N54°25'04"W	14.09'
L310	S54°25'04"E	14.09'	L352	S45°10'00"E	12.29'	L394	N08°18'32"E	48.59'	L436	S80°34'56"W	20.00'	L478	N80°34'56"E	20.00'	L520	S09°25'04"E	20.00'
L311	N09°25'04"W	20.00'	L353	S89°50'00"W	40.43'	L395	S36°41'28"E	12.28'	L437	N54°25'04"W	14.09'	L479	S54°25'04"E	14.09'	L521	S80°34'56"W	12.29'
L312	N80°34'56"E	12.29'	L354	S89°50'00"W	40.43'	L396	S53°18'32"W	20.00'	L438	S09°25'04"E	20.00'	L480	N09°25'04"W	20.00'	L522	N35°34'56"E	40.43'
L313	S35°34'56"W	40.43'	L355	N44°50'00"E	12.28'	L397	N81°41'28"W	14.09'	L439	S80°34'56"W	12.29'	L481	N80°34'56"E	12.04'	L523	N35°34'56"E	40.43'
L314	S35°34'56"W	50.43'	L356	S45°10'00"E	20.00'	L398	S36°41'28"E	20.00'	L440	N35°34'56"E	40.43'	L482	S33°26'14"W	41.61'	L524	S09°25'04"E	12.28'
L315	N80°38'47"E	23.63'	L357	S00°10'00"E	14.09'	L399	S53°18'32"W	12.29'	L441	S35°34'56"W	40.43'	L483	S16°30'17"W	47.66'	L525	S80°34'56"W	20.00'
L316	S09°21'02"E	26.05'	L358	N44°50'00"E	20.00'	L400	N08°18'32"E	50.10'	L442	N09°25'04"W	12.28'	L484	S61°36'26"W	28.49'	L526	N54°25'04"W	14.09'
L317	N80°38'58"E	14.29'	L359	S45°10'00"E	12.29'	L401	N35°34'56"E	40.43'	L443	N80°34'56"E	20.00'	L485	S28°23'23"E	26.05'	L527	S09°25'04"E	20.00'
L318	S35°34'45"W	38.58'	L360	S89°50'00"W	40.43'	L402	S09°25'04"E	12.28'	L444	S54°25'04"E	14.09'	L486	N61°36'37"E	19.15'	L528	S80°34'56"W	12.29'
L319	S35°34'56"W	40.43'	L361	S89°50'00"W	40.43'	L403	S80°34'56"W	20.00'	L445	N09°25'04"W	20.00'	L487	S16°30'17"W	37.58'	L529	N35°34'56"E	40.43'
L320	N09°25'04"W	12.28'	L362	N44°50'00"E	12.28'	L404	N54°25'04"W	14.09'	L446	N80°34'56"E	12.29'	L488	S01°29'26"W	42.29'	L530	N35°34'56"E	40.43'
L321	N80°34'56"E	20.00'	L363	S45°10'00"E	20.00'	L405	S09°25'04"E	20.00'	L447	S35°34'56"W	40.43'	L489	N43°30'34"W	12.28'	L531	S09°25'04"E	12.28'
L322	S54°25'04"E	14.09'	L364	S00°10'00"E	14.09'	L406	S80°34'56"W	12.29'	L448	S35°34'56"W	40.43'	L490	N46°29'26"E	20.00'	L532	S80°34'56"W	20.00'
L323	N09°25'04"W	20.00'	L365	N44°50'00"E	20.00'	L407	N35°34'56"E	40.43'	L449	N09°25'04"W	12.28'	L491	S88°30'34"E	14.09'	L533	N54°25'04"W	14.09'
L324	N80°34'56"E	12.29'	L366	S45°10'00"E	12.29'	L408	N35°34'56"E	40.43'	L450	N80°34'56"E	20.00'	L492	N43°30'34"W	20.00'	L534	S09°25'04"E	20.00'
L325	S35°34'56"W	40.43'	L367	S89°50'00"W	40.43'	L409	S09°25'04"E	12.28'	L451	S54°25'04"E	14.09'	L493	N46°29'26"E	12.29'	L535	S80°34'56"W	12.29'
L326	S35°34'56"W	40.43'	L368	S89°50'00"W	40.10'	L410	S80°34'56"W	20.00'	L452	N09°25'04"W	20.00'	L494	S01°29'26"W	41.66'	L536	N35°34'56"E	40.43'
L327	N09°25'04"W	12.28'	L369	N44°50'00"E	12.28'	L411	N54°25'04"W	14.09'	L453	N80°34'56"E	12.29'	L495	N00°10'00"W	40.43'	L537	N35°34'56"E	40.43'
L328	N80°34'56"E	20.00'	L370	S45°10'00"E	20.00'	L412	S09°25'04"E	20.00'	L454	S35°34'56"W	40.43'	L496	S45°10'00"E	12.28'	L538	S09°25'04"E	12.28'
L329	S54°25'04"E	14.09'	L371	S00°10'00"E	14.09'	L413	S80°34'56"W	12.29'	L455	S35°34'56"W	40.45'	L497	S44°50'00"W	20.00'	L539	S80°34'56"W	20.00'
L330	N09°25'04"W	20.00'	L372	N44°50'00"E	20.00'	L414	N35°34'56"E	40.43'	L456	N09°25'04"W	12.28'	L498	S89°50'00"W	14.09'	L540	N54°25'04"W	14.09'
L331	N80°34'56"E	12.29'	L373	S45°10'00"E	12.29'	L415	N35°34'56"E	40.43'	L457	N80°34'56"E	20.00'	L499	S45°10'00"E	20.00'	L541	S09°25'04"E	20.00'
L332	S35°34'56"W	40.43'	L374	S89°50'00"W	40.09'	L416	S09°25'04"E	12.28'	L458	S44°50'00"W	14.09'	L500	S44°50'00"W	12.29'	L542	S80°34'56"W	12.29'
L333	S04°17'58"W	47.14'	L375	S89°50'00"W	32.39'	L417	S80°34'56"W	20.00'	L459	N09°25'04"W	20.00'	L501	N00°10'00"W	40.94'	L543	N35°34'56"E	40.43'
L334	N40°42'02"W	12.28'	L376	N00°05'05"E	55.70'	L418	N54°25'04"W	14.09'	L460	N80°34'56"E	12.29'	L502	N25°22'13"E	40.16'	L544	N45°09'54"W	12.29'
L335	N49°17'58"E	20.00'	L377	S89°23'49"E	25.00'	L419	S09°25'04"E	20.00'	L461	S35°34'56"W	40.45'	L503	S19°37'35"E	12.29'			
L336	S85°42'02"E	14.09'	L378	S00°36'11"W	35.37'	L420	S80°34'56"W	12.29'	L462	S35°34'56"W	40.46'	L504	S70°22'25"W	20.00'			
L337	N40°42'02"W	20.00'	L379	N89°50'00"E	7.62'	L421	N35°34'56"E	40.43'	L463	N09°25'04"W	12.28'	L505	N64°37'35"W	14.09'			
L338	N49°17'58"E	12.29'	L380	S00°15'23"E	47.50'	L422	N35°34'56"E	40.43'	L464	N80°34'56"E	20.00'	L506	S19°37'35"E	20.00'			
L339	S04°17'58"W	46.14'	L381	N89°44'37"E	25.00'	L423	S09°25'04"E	12.28'	L465	S54°25'04"E	14.09'	L507	S70°22'25"W	12.28'			
L340	S89°50'00"W	40.43'	L382	S00°15'23"E	47.50'	L424	S80°34'56"W	20.00'	L466	N09°25'04"W	20.00'	L508	N25°22'13"E	40.57'			
L341	N44°50'00"E	12.28'	L383	N89°50'00"E	40.81'	L425	N54°25'04"W	14.09'	L467	N80°34'56"E	12.29'	L509	N35°34'56"E	40.43'			



<p>300 East Mineral Ave., Suite 1 Littleton, Colorado 80122 Phone: (303) 713-1898 Fax: (303) 713-1897 www.aztecconsultants.com</p>	<p>DEVELOPER OAKWOOD HOMES</p>		<p>DATE OF PREPARATION: 2015-06-17</p>
	<p>4908 TOWER ROAD DENVER, COLORADO 80249-6684 (303) 486-8500</p>		<p>SCALE: 1" = 40'</p>
<p>AzTec Proj. No.: 19315-14</p>			<p>SHEET 11 OF 11</p>