

HDR Architecture  
Denver  
1670 Broadway  
Denver, CO 80202

City & County of Denver  
Mestizo Curtis Park Pool  
Renovation

3181 CHAMPA ST  
DENVER, CO 80205



Project Manager	HDR - Jerico Enriquez
Project Designer	HDR - James Braam
Design Coordinator	HDR - S.J. Acin
Landscape Architect	HDR - Amnah Shadi
Civil Engineer	Aschermann Consulting - Kelly Proulx
Structural Engineer	HDR - Teddy Perelli
Mechanical Engineer	HDR - Justin Green
Electrical Engineer	HDR - Thomas Sanders
Plumbing Engineer	HDR - Justin Green
Interior Designer	HDR - Rebecca McFarland
Aquatics	Water Technology, Inc. - Steve Crocker
Wayfinding	TaCito - Robert Graegy

MARK	DATE	DESCRIPTION
1	01.31.2025	50% DESIGN DEVELOPMENT
2	02.24.2025	90% DESIGN DEVELOPMENT
3	03.14.2025	100% DESIGN DEVELOPMENT
4	04.25.2025	50% CONSTRUCTION DOCUMENTS

Project Number  
Original Issue

10405062  
10/29/2024

PRELIMINARY  
NOT FOR CONSTRUCTION

Sheet Name


OVERALL LAYOUT  
& DIMENSION PLAN

Sheet Number

L-102

Project Status

50% CONSTRUCTION DOCUMENTS

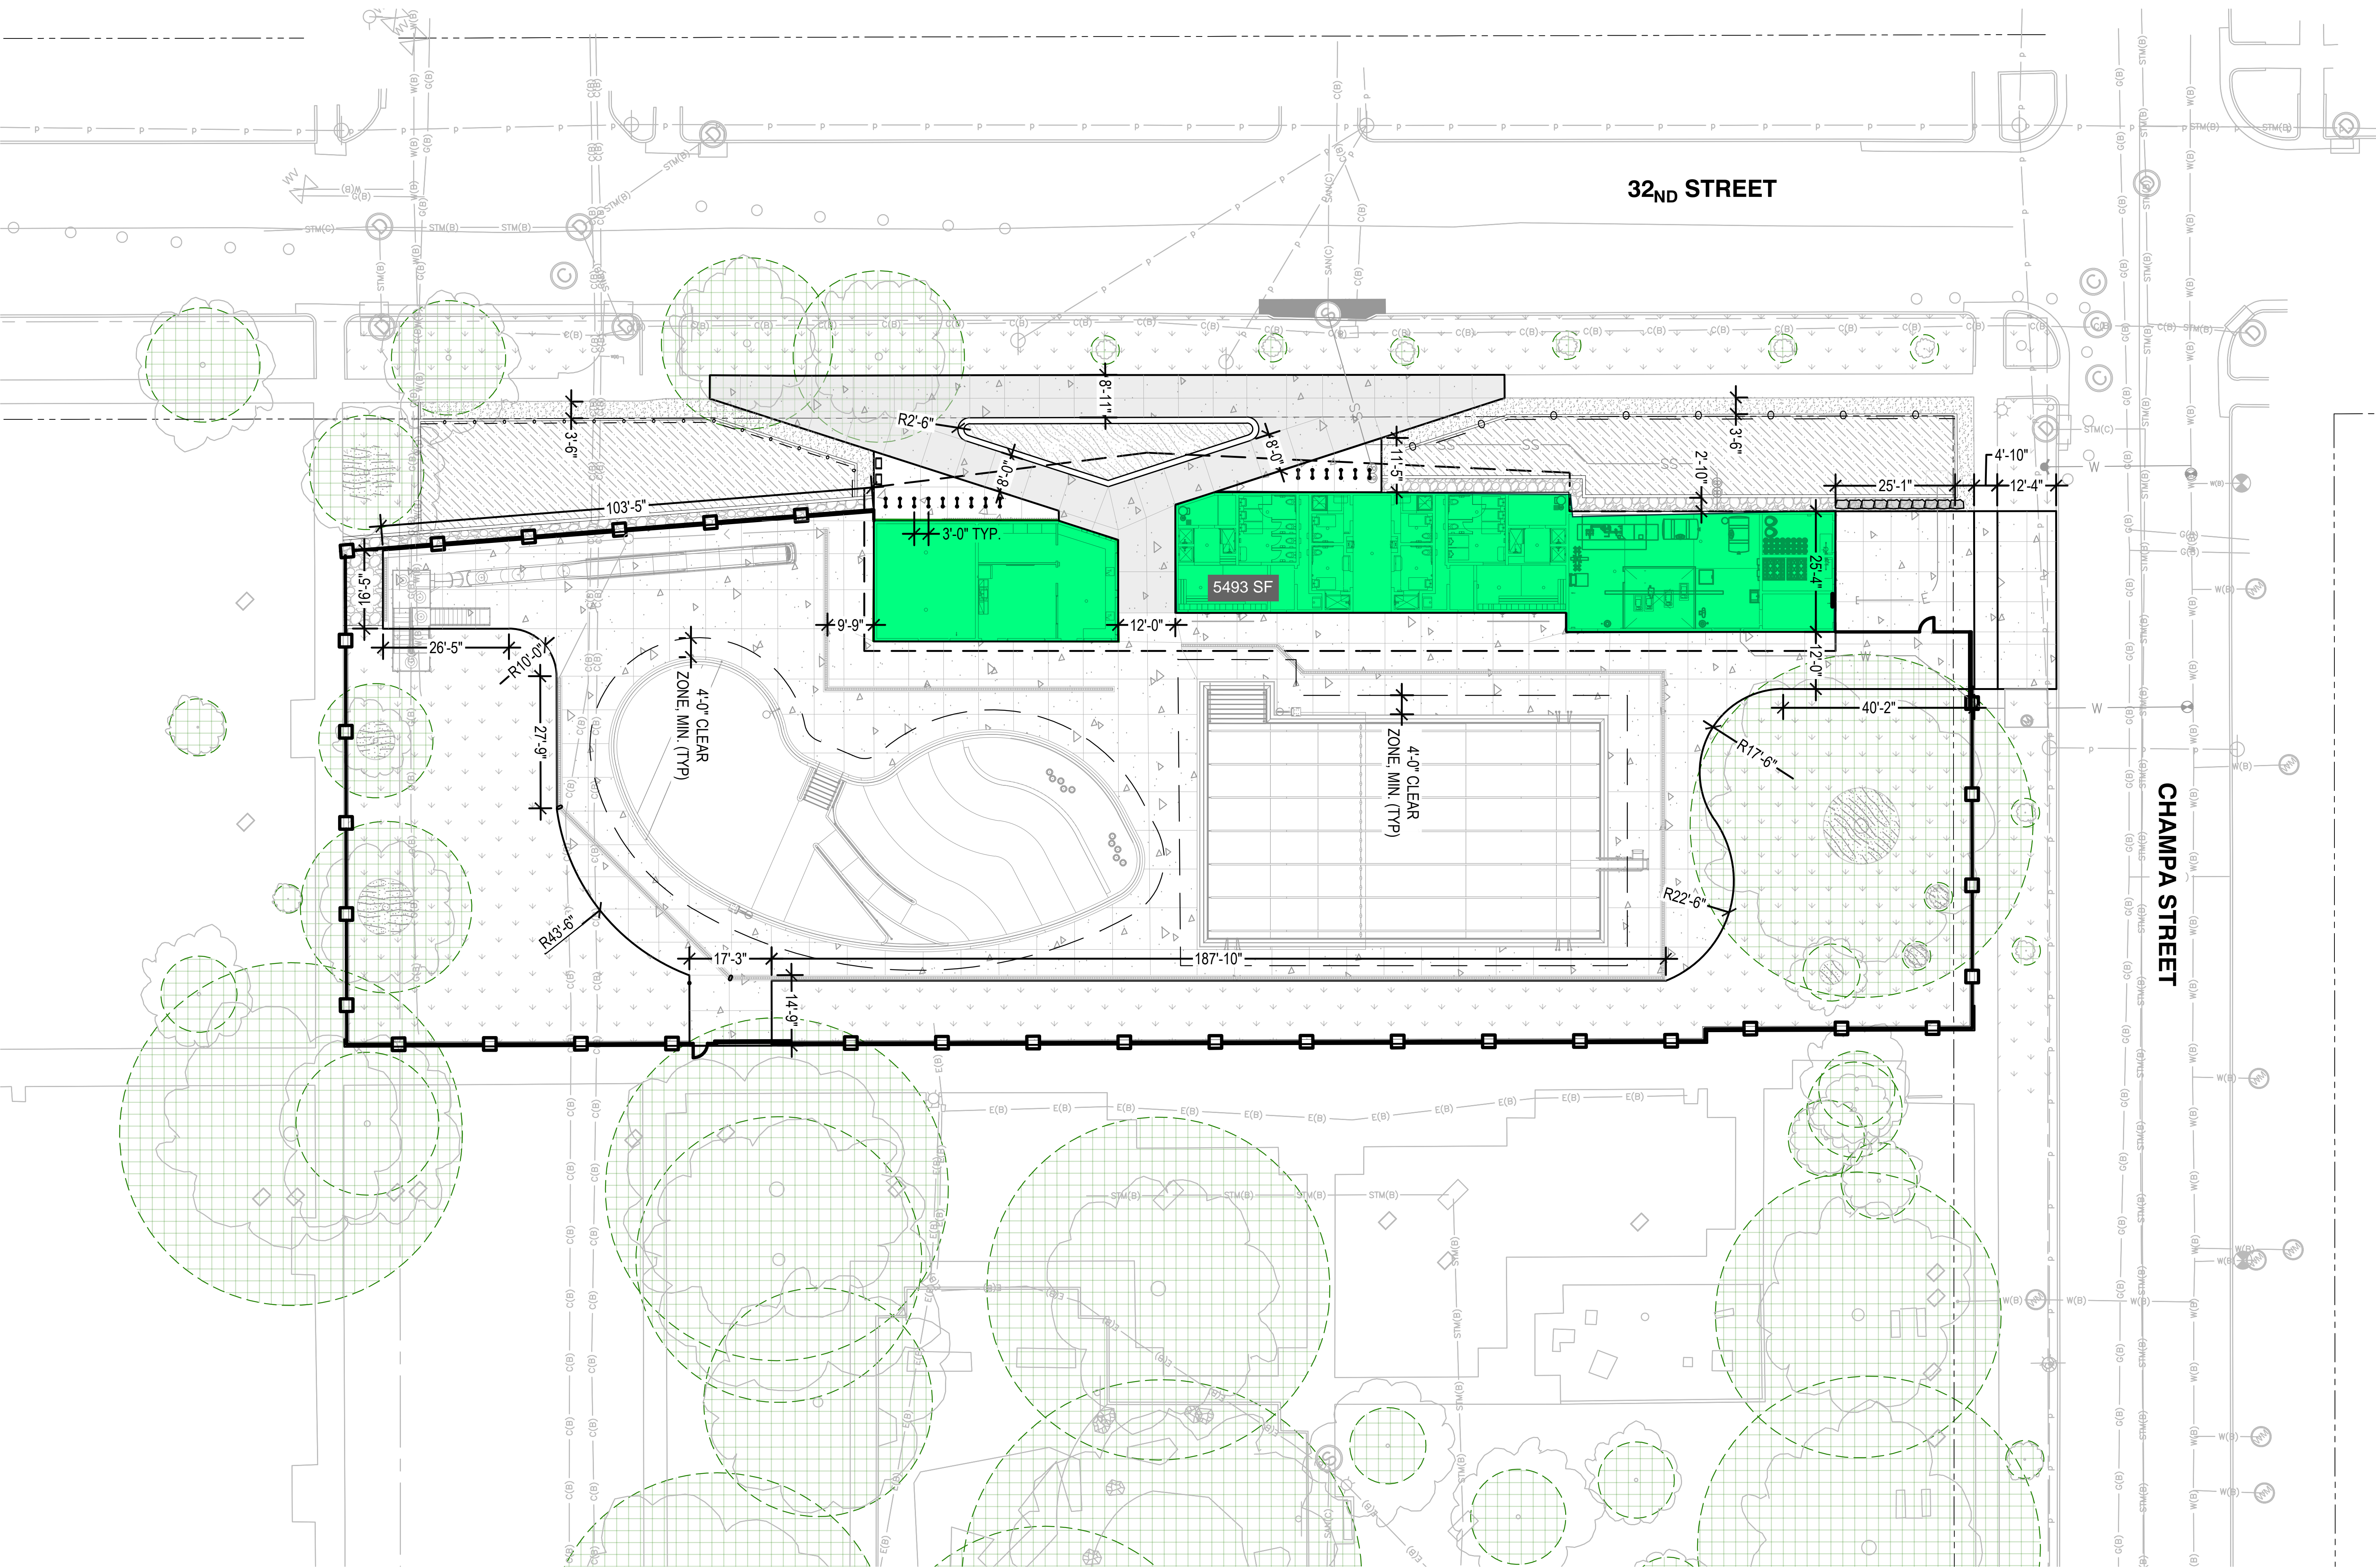

# 01 LAYOUT & DIMENSION PLAN

1" = 20' - 0"