


BOULEVARD ONE FILING NO. 8

A REPLAT OF TRACT A AND LOTS 15 THROUGH 20, BLOCK 1, BOULEVARD ONE FILING NO. 4
 LOCATED IN A PART OF THE SOUTHEAST QUARTER OF SECTION 8, TOWNSHIP 4 SOUTH, RANGE 67
 WEST OF THE SIXTH PRINCIPAL MERIDIAN, CITY AND COUNTY OF DENVER, STATE OF COLORADO
 SHEET 2 OF 2

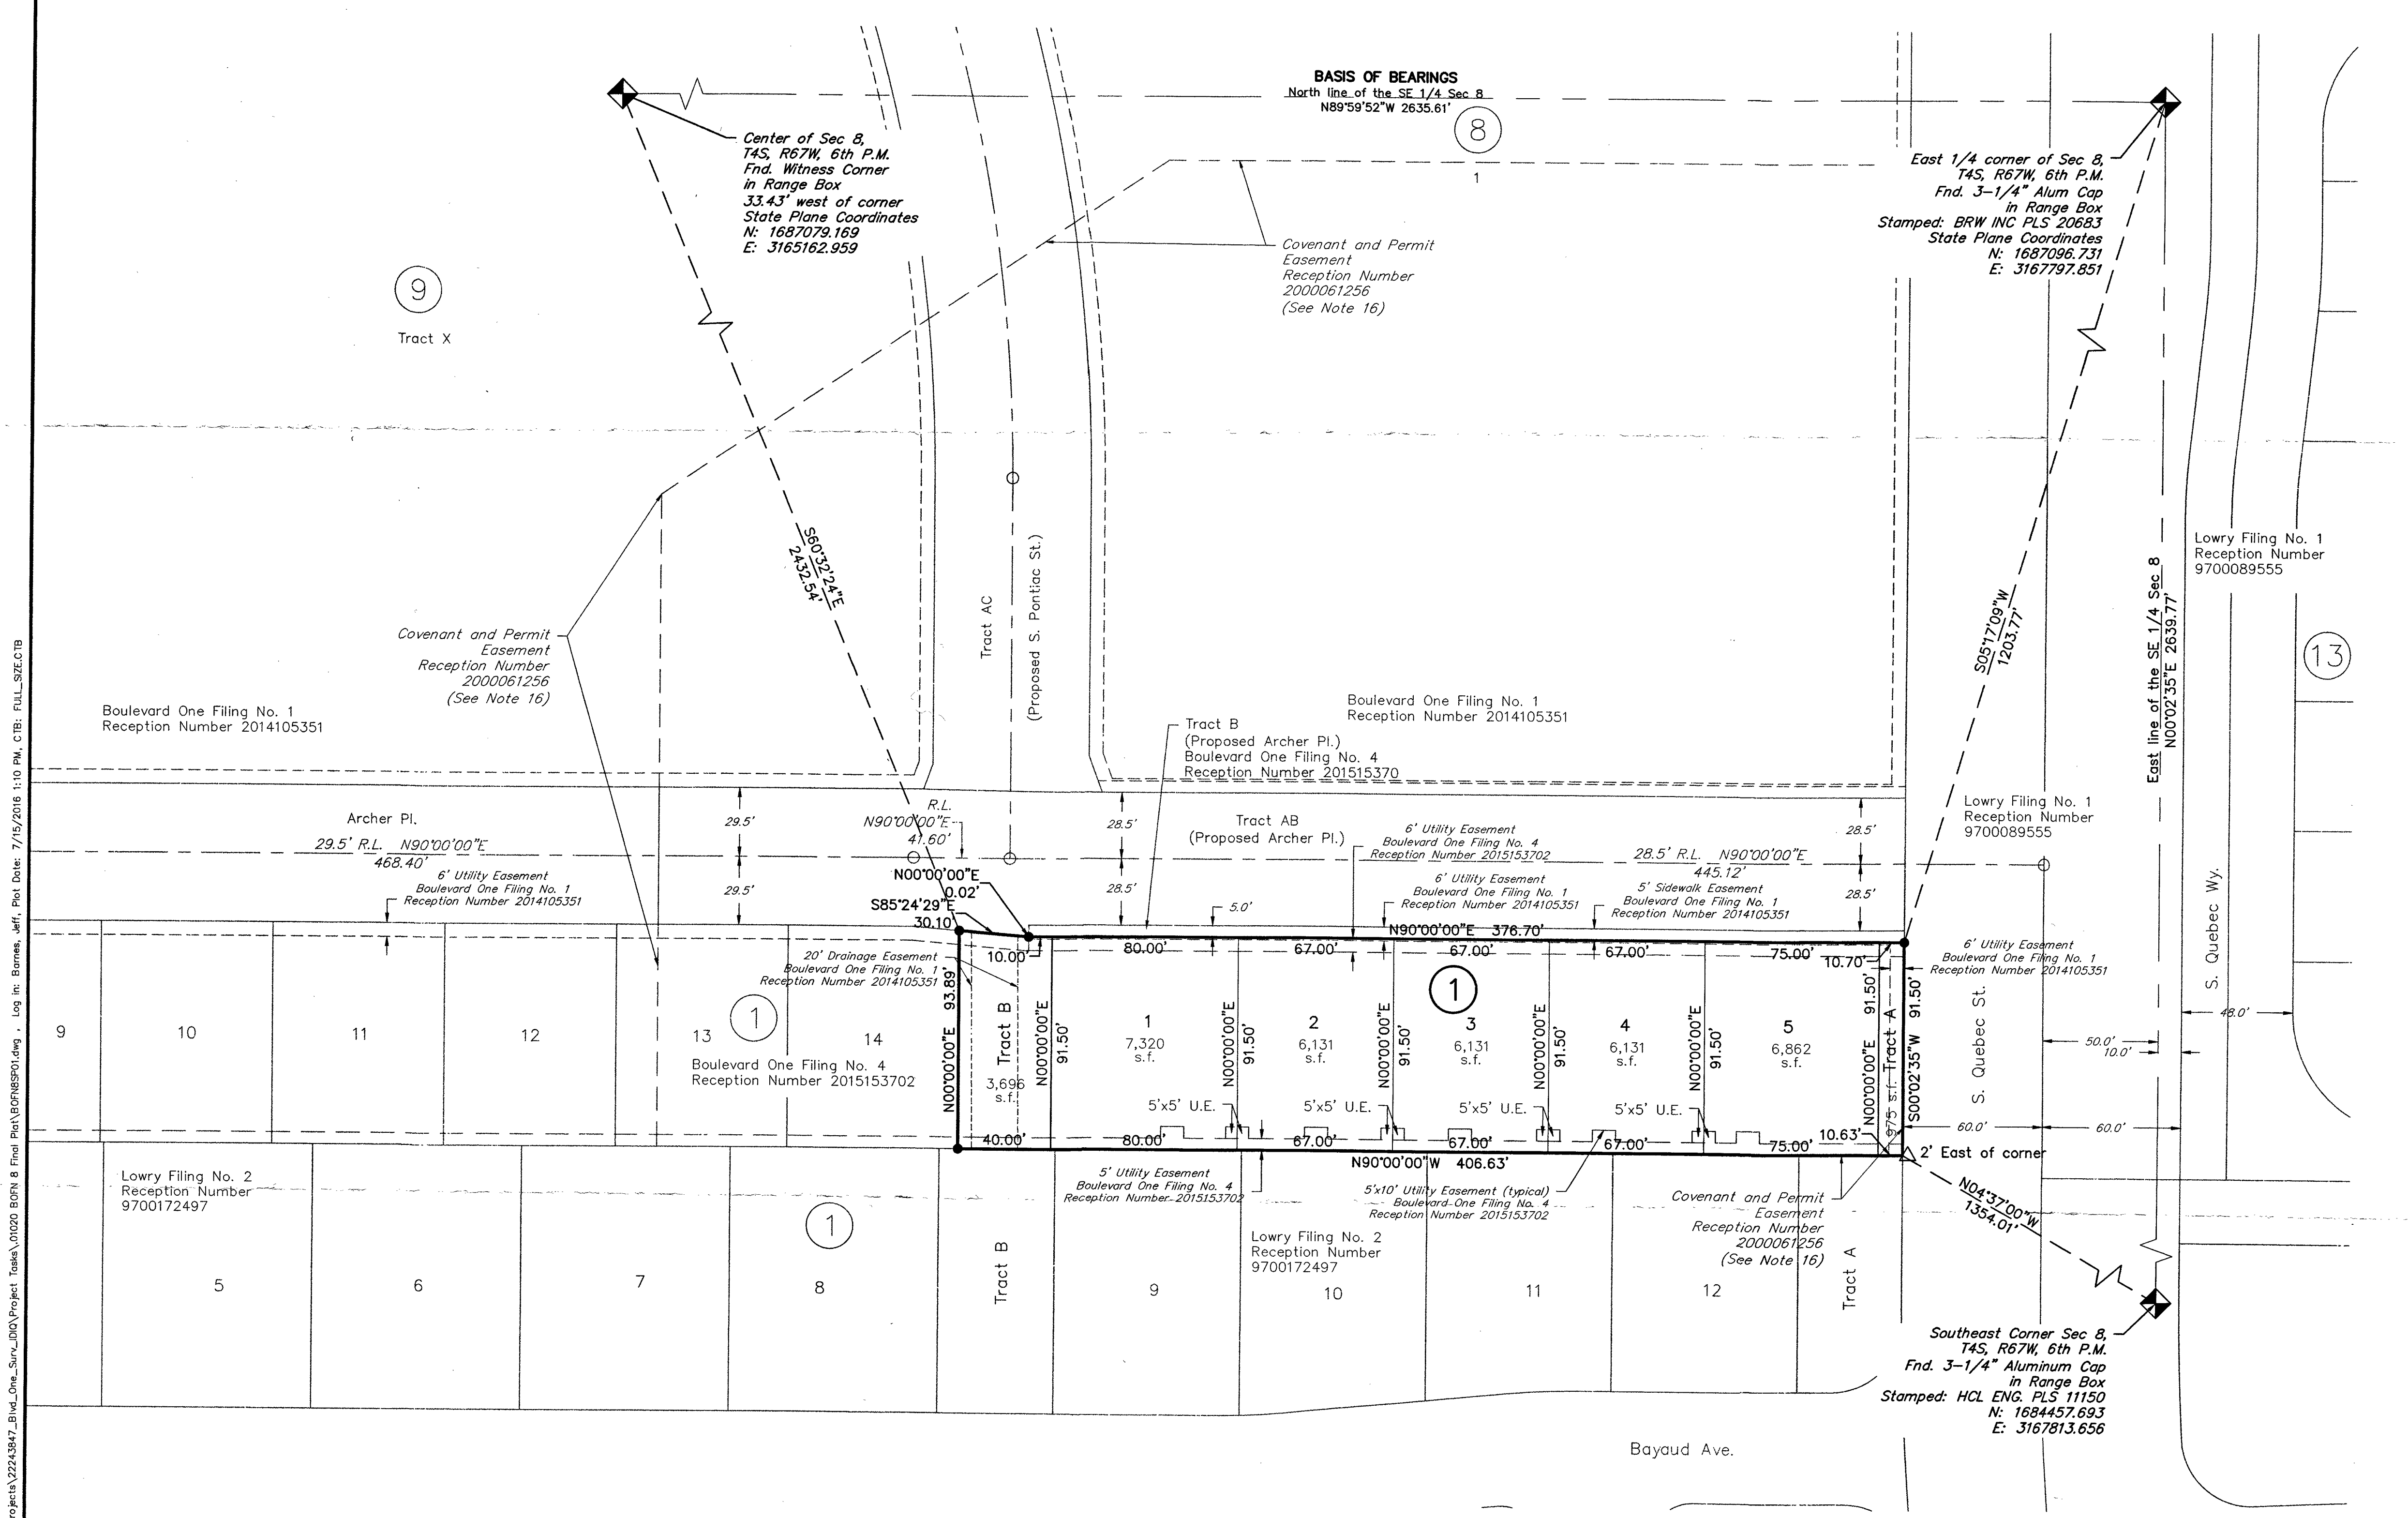

- LEGEND**
- SET #5 REBAR WITH 1-1/4" YELLOW PLASTIC CAP STAMPED: AECOM PLS 20683
 - △ FOUND 3/4" BRASS TAG STAMPED: BRW INC. LS 20683
 - 1-3/8" RED PLASTIC CAP IN RANGE BOX STAMPED: AECOM PLS 20683 (SET AFTER CONSTRUCTION)
 - ① BLOCK NUMBER
 - 1 LOT NUMBER
 - U.E. UTILITY EASEMENT (SEE NOTE 9)

AECOM
 6200 South Quebec Street
 Greenwood Village, CO 80111
 Tel: 303-684-3946
 Fax: 303-684-3946
 M:\DCS\Projects\Tran\2224\028_Lowry_Master\6.0_Projects\2224\947_Bldg_One_Site_Spec\000\Project_Tasks\01028_BORN_8_Final_Plan\BORN8SP01.dwg, Log It: Barnes, Jeff, Plot Date: 7/15/2016 1:10 PM, CTB: FULL_SIZE.CTB

