

414 14th Street

REVISIONS:

ISSUE:
Landmark Design Review

DATE:
8.1.2013

DRAWN BY:
Author

CHECKED BY:
Checker

PROJECT NUMBER:
na

Elevations

SCALE:
1/8" = 1'-0"



414 14th Street

REVISIONS:

ISSUE:
Landmark Design Review

DATE:
8.1.2013

DRAWN BY:
Author



CHECKED BY:
Checker

PROJECT NUMBER:
na

Elevations


SCALE:
1/8" = 1'-0"


5

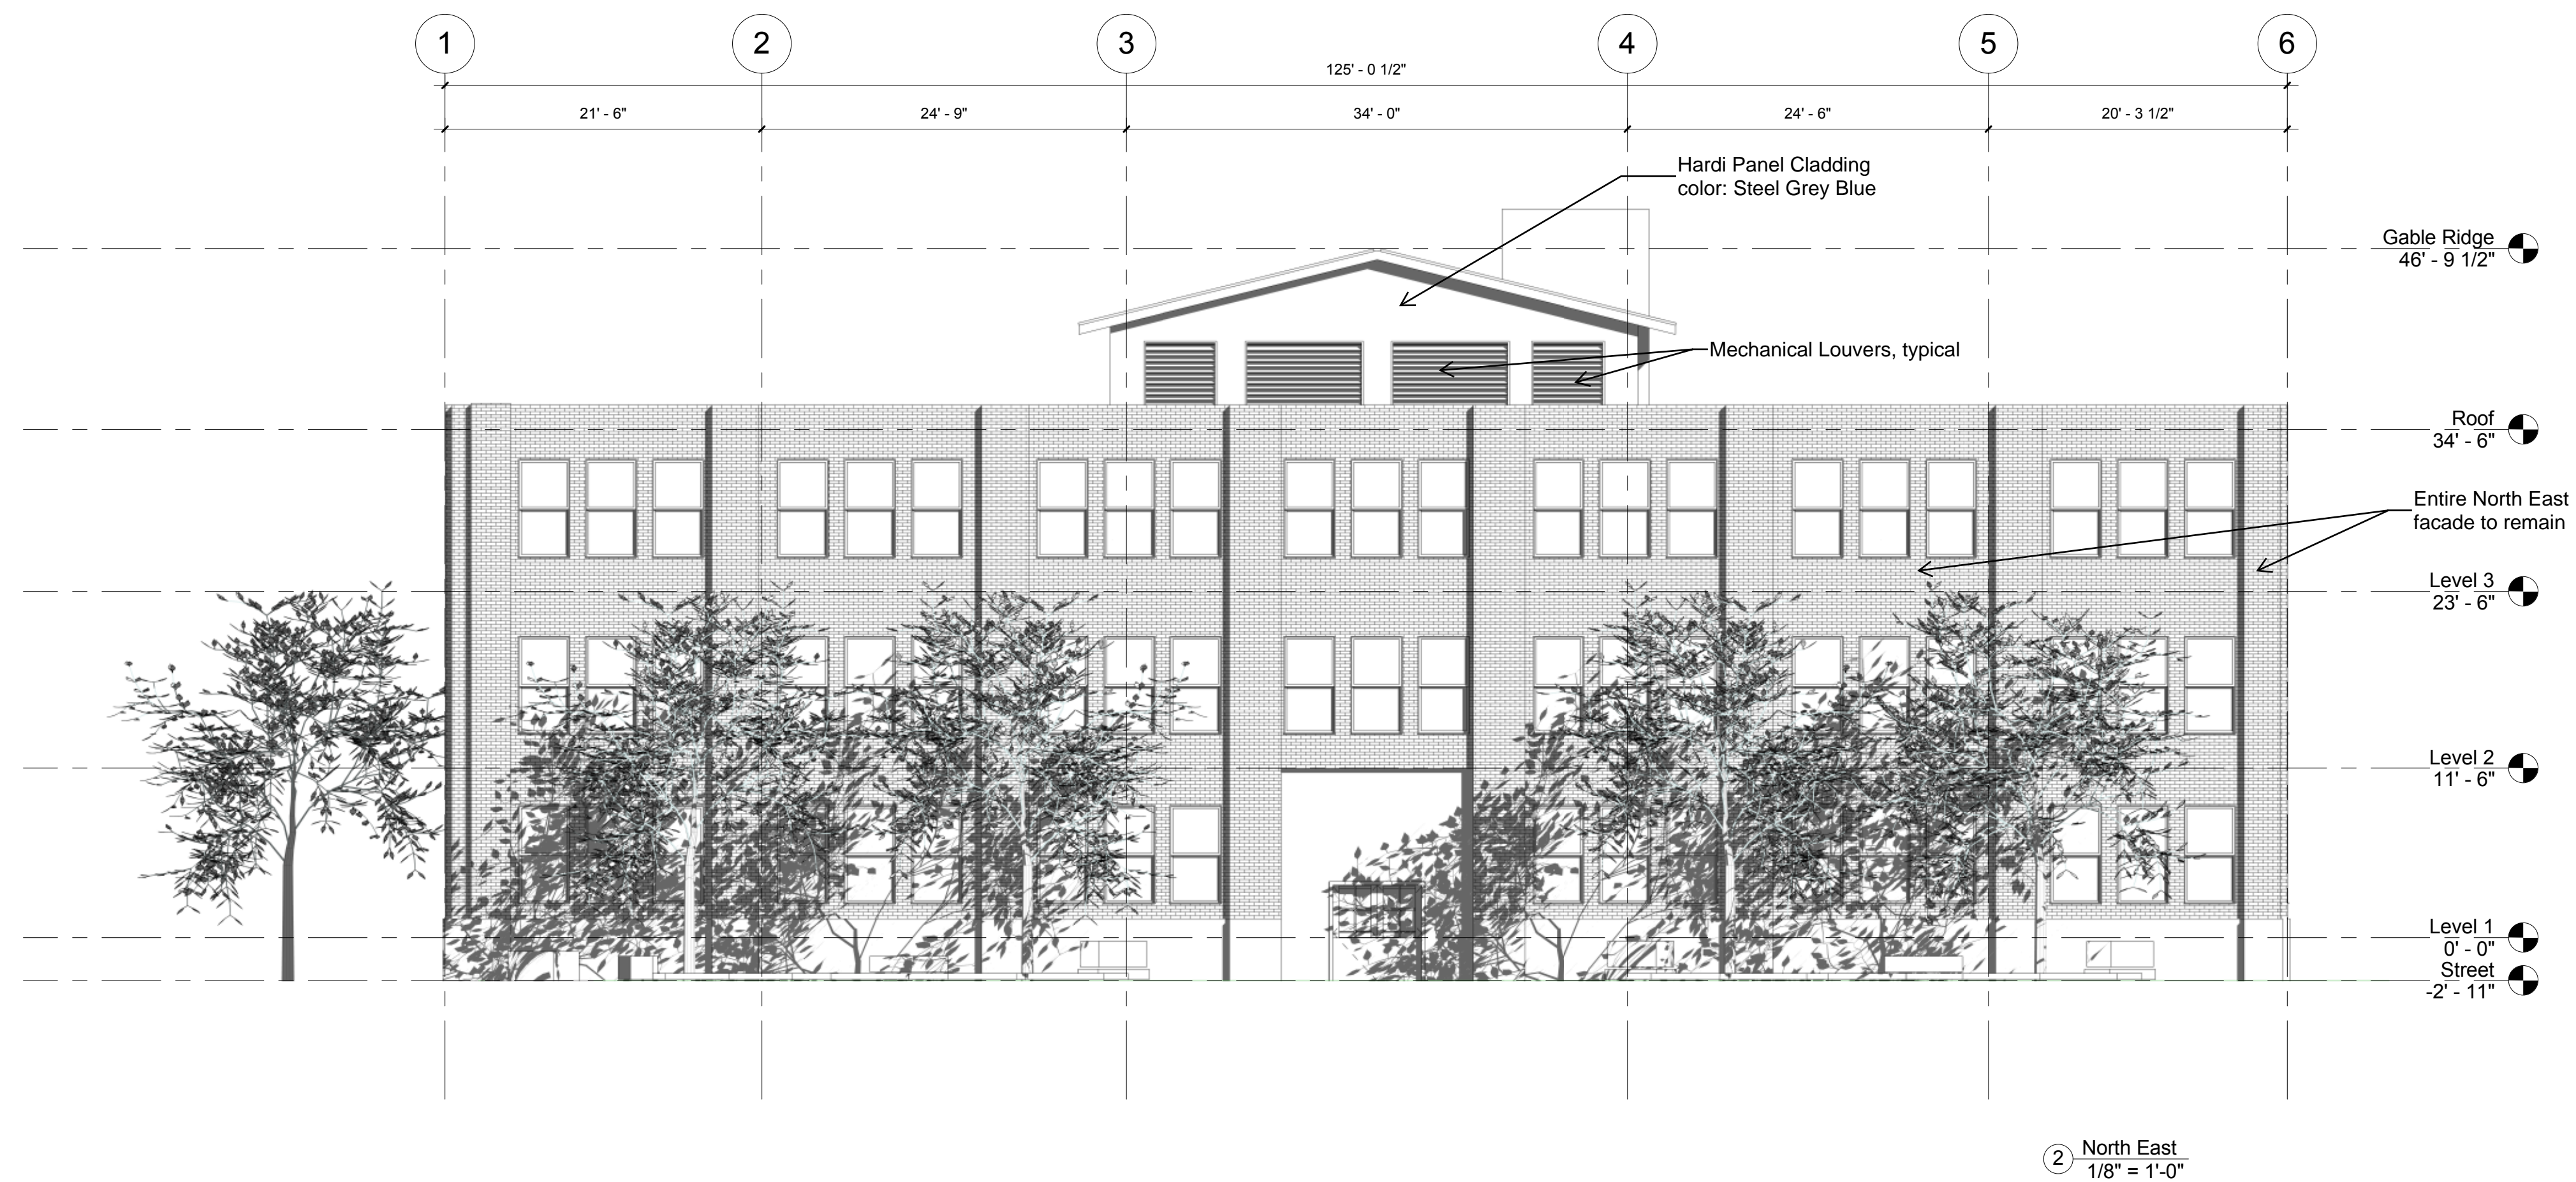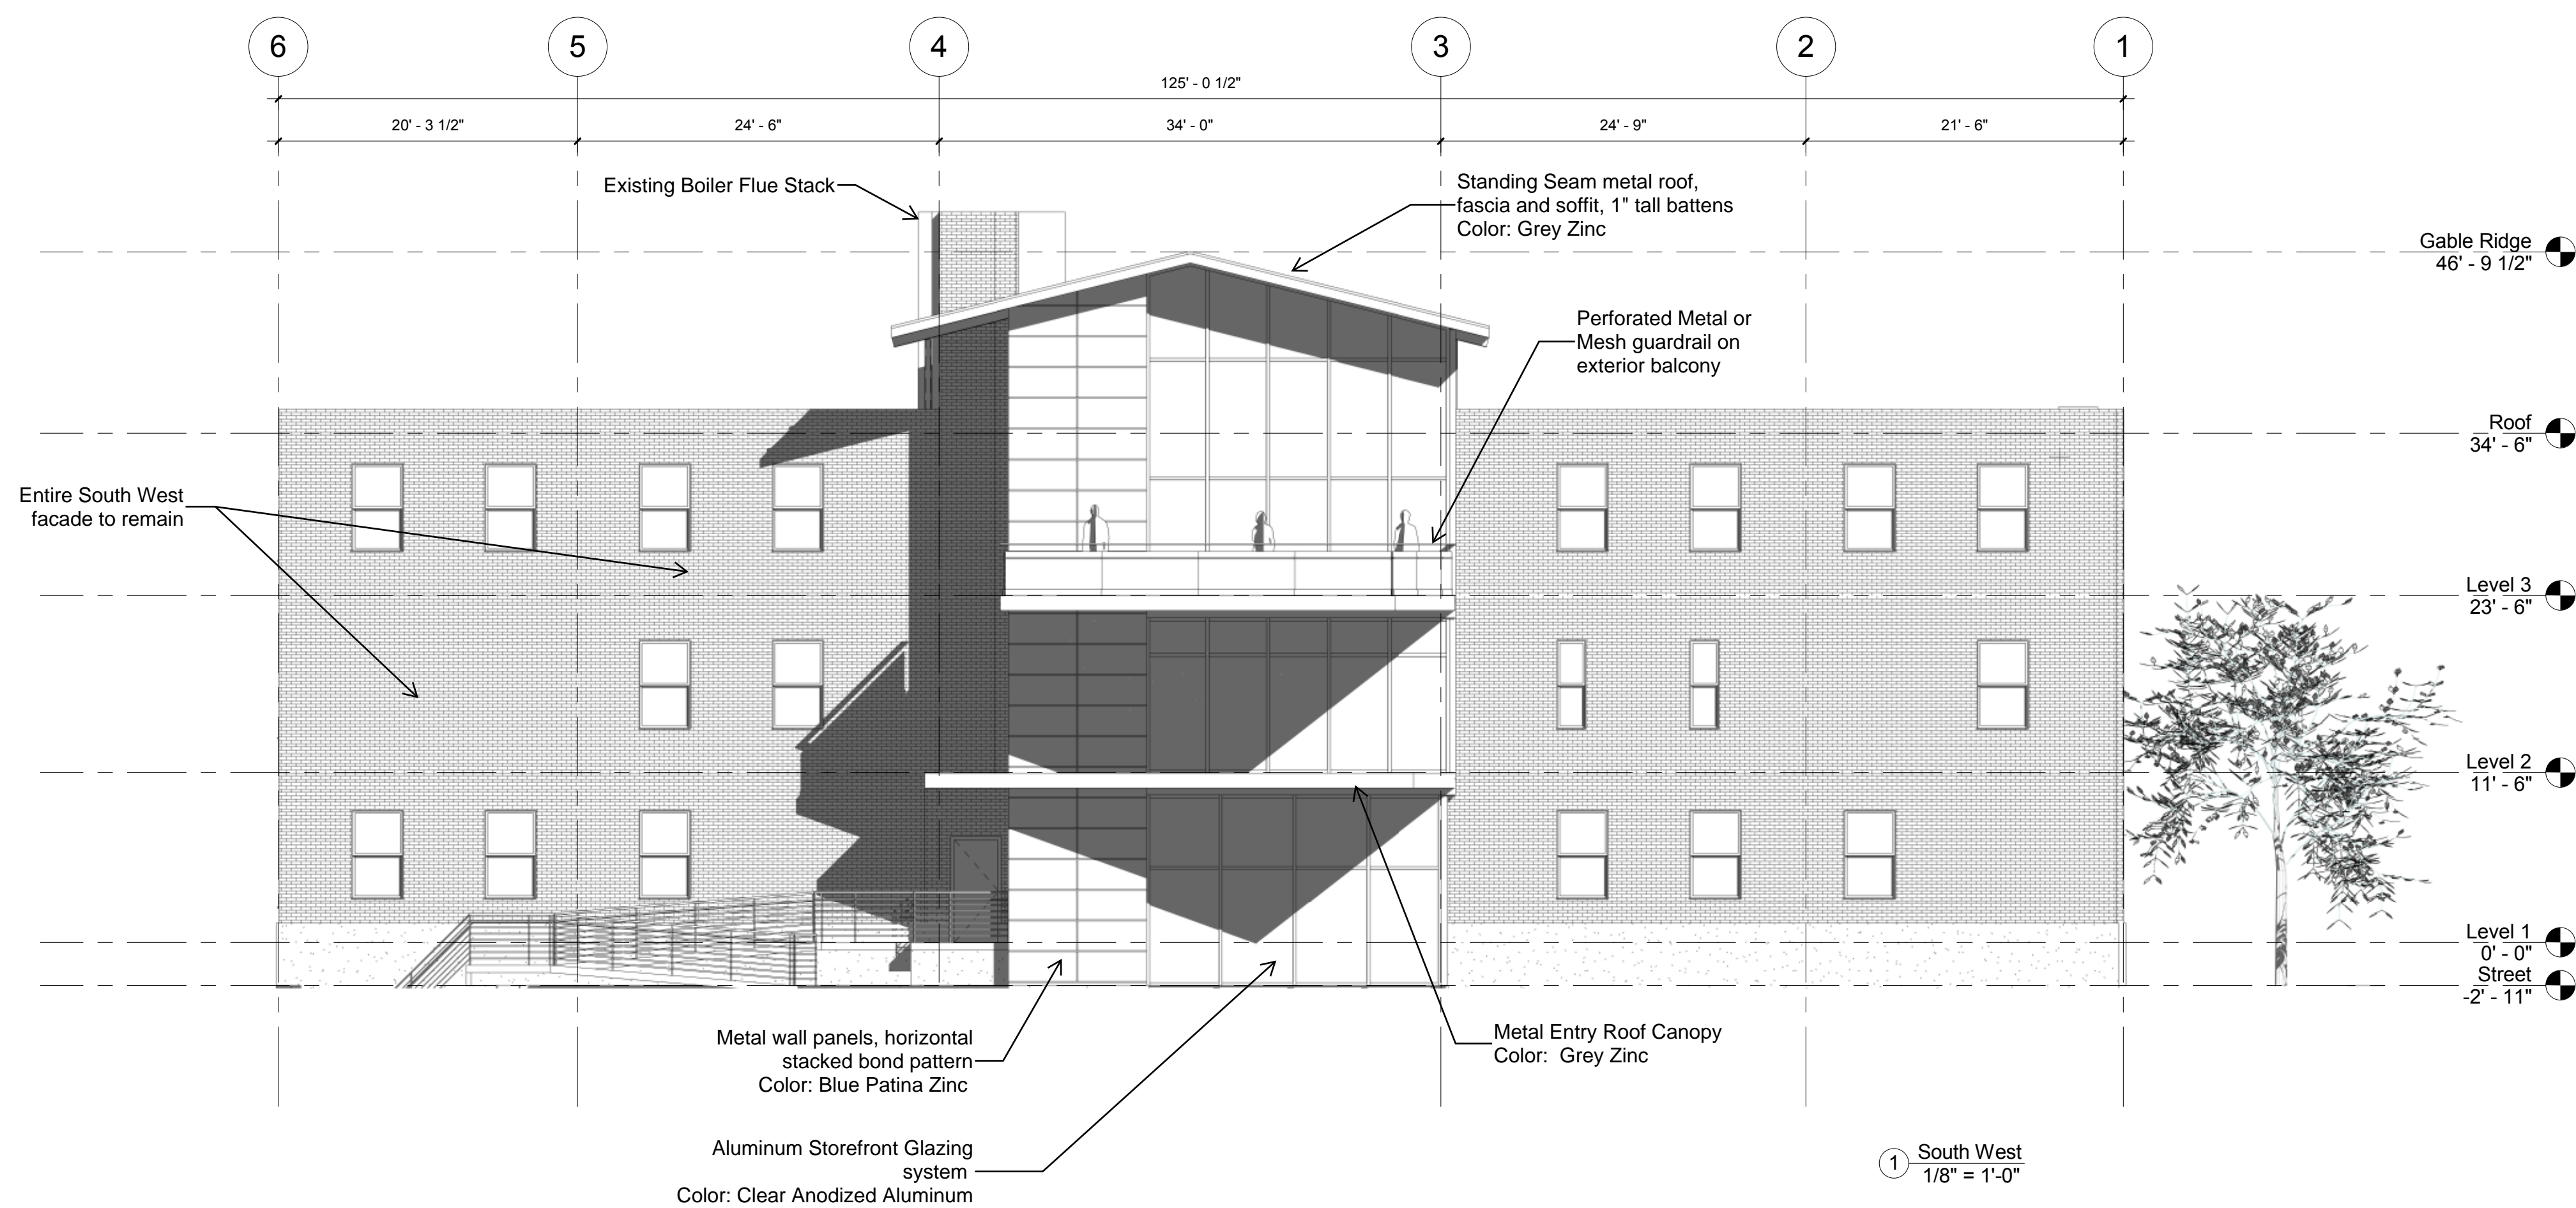





① 3D View 1

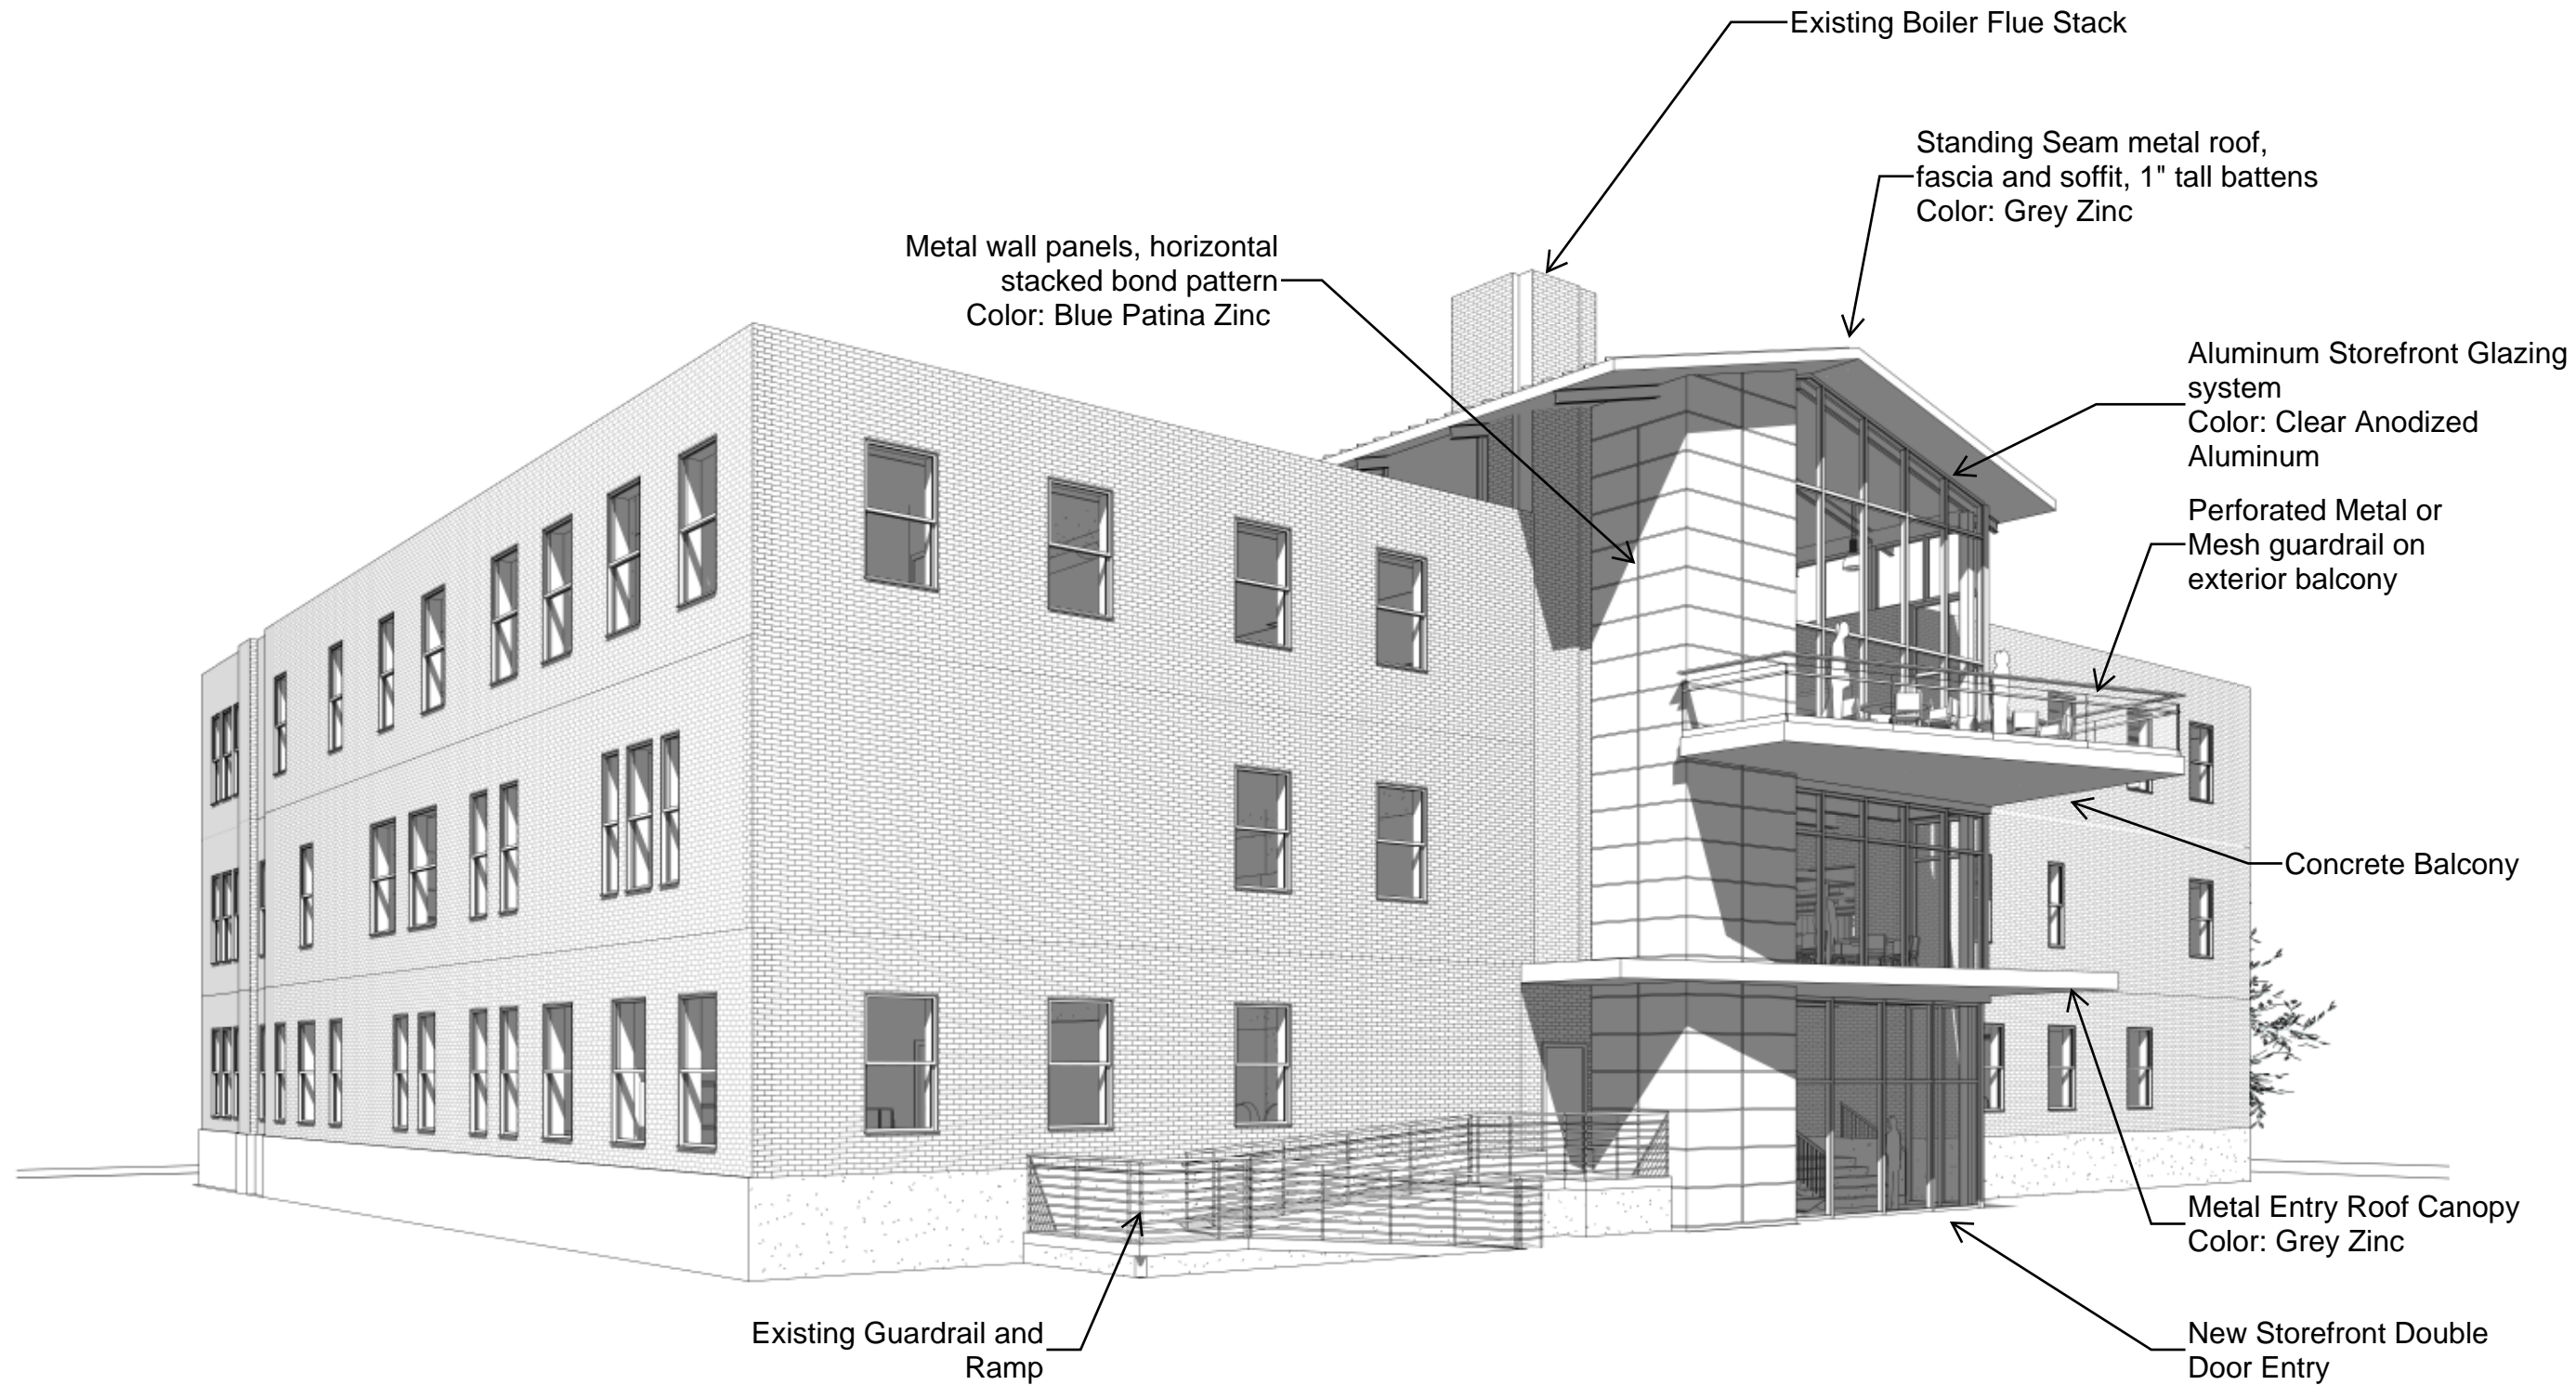

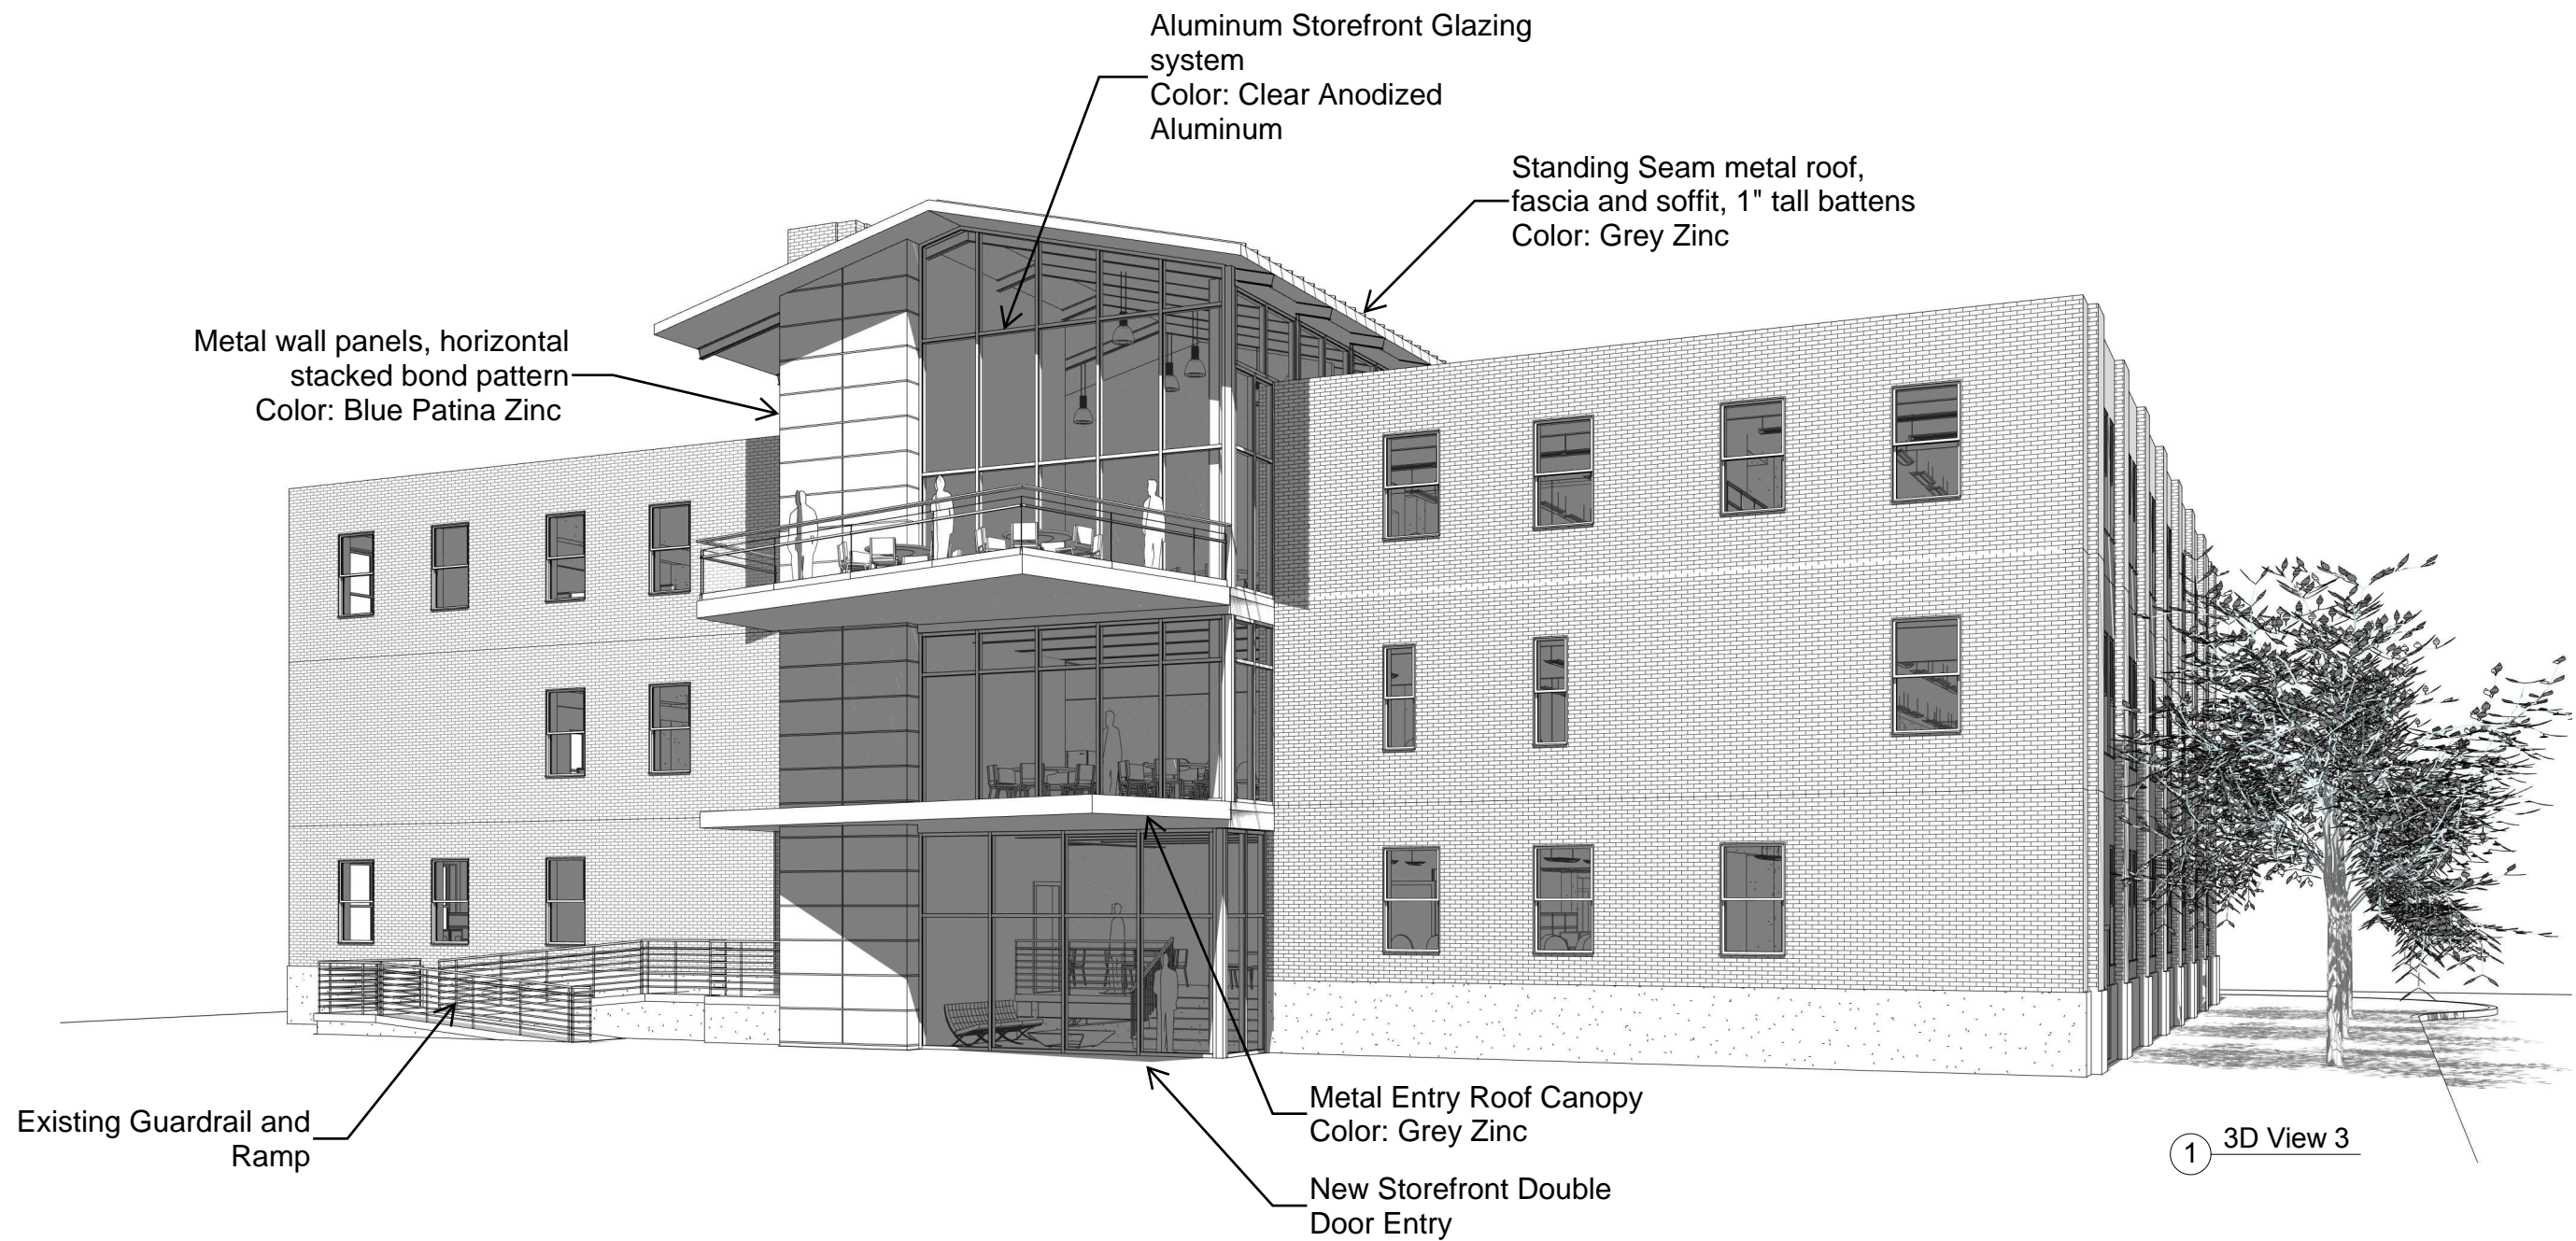

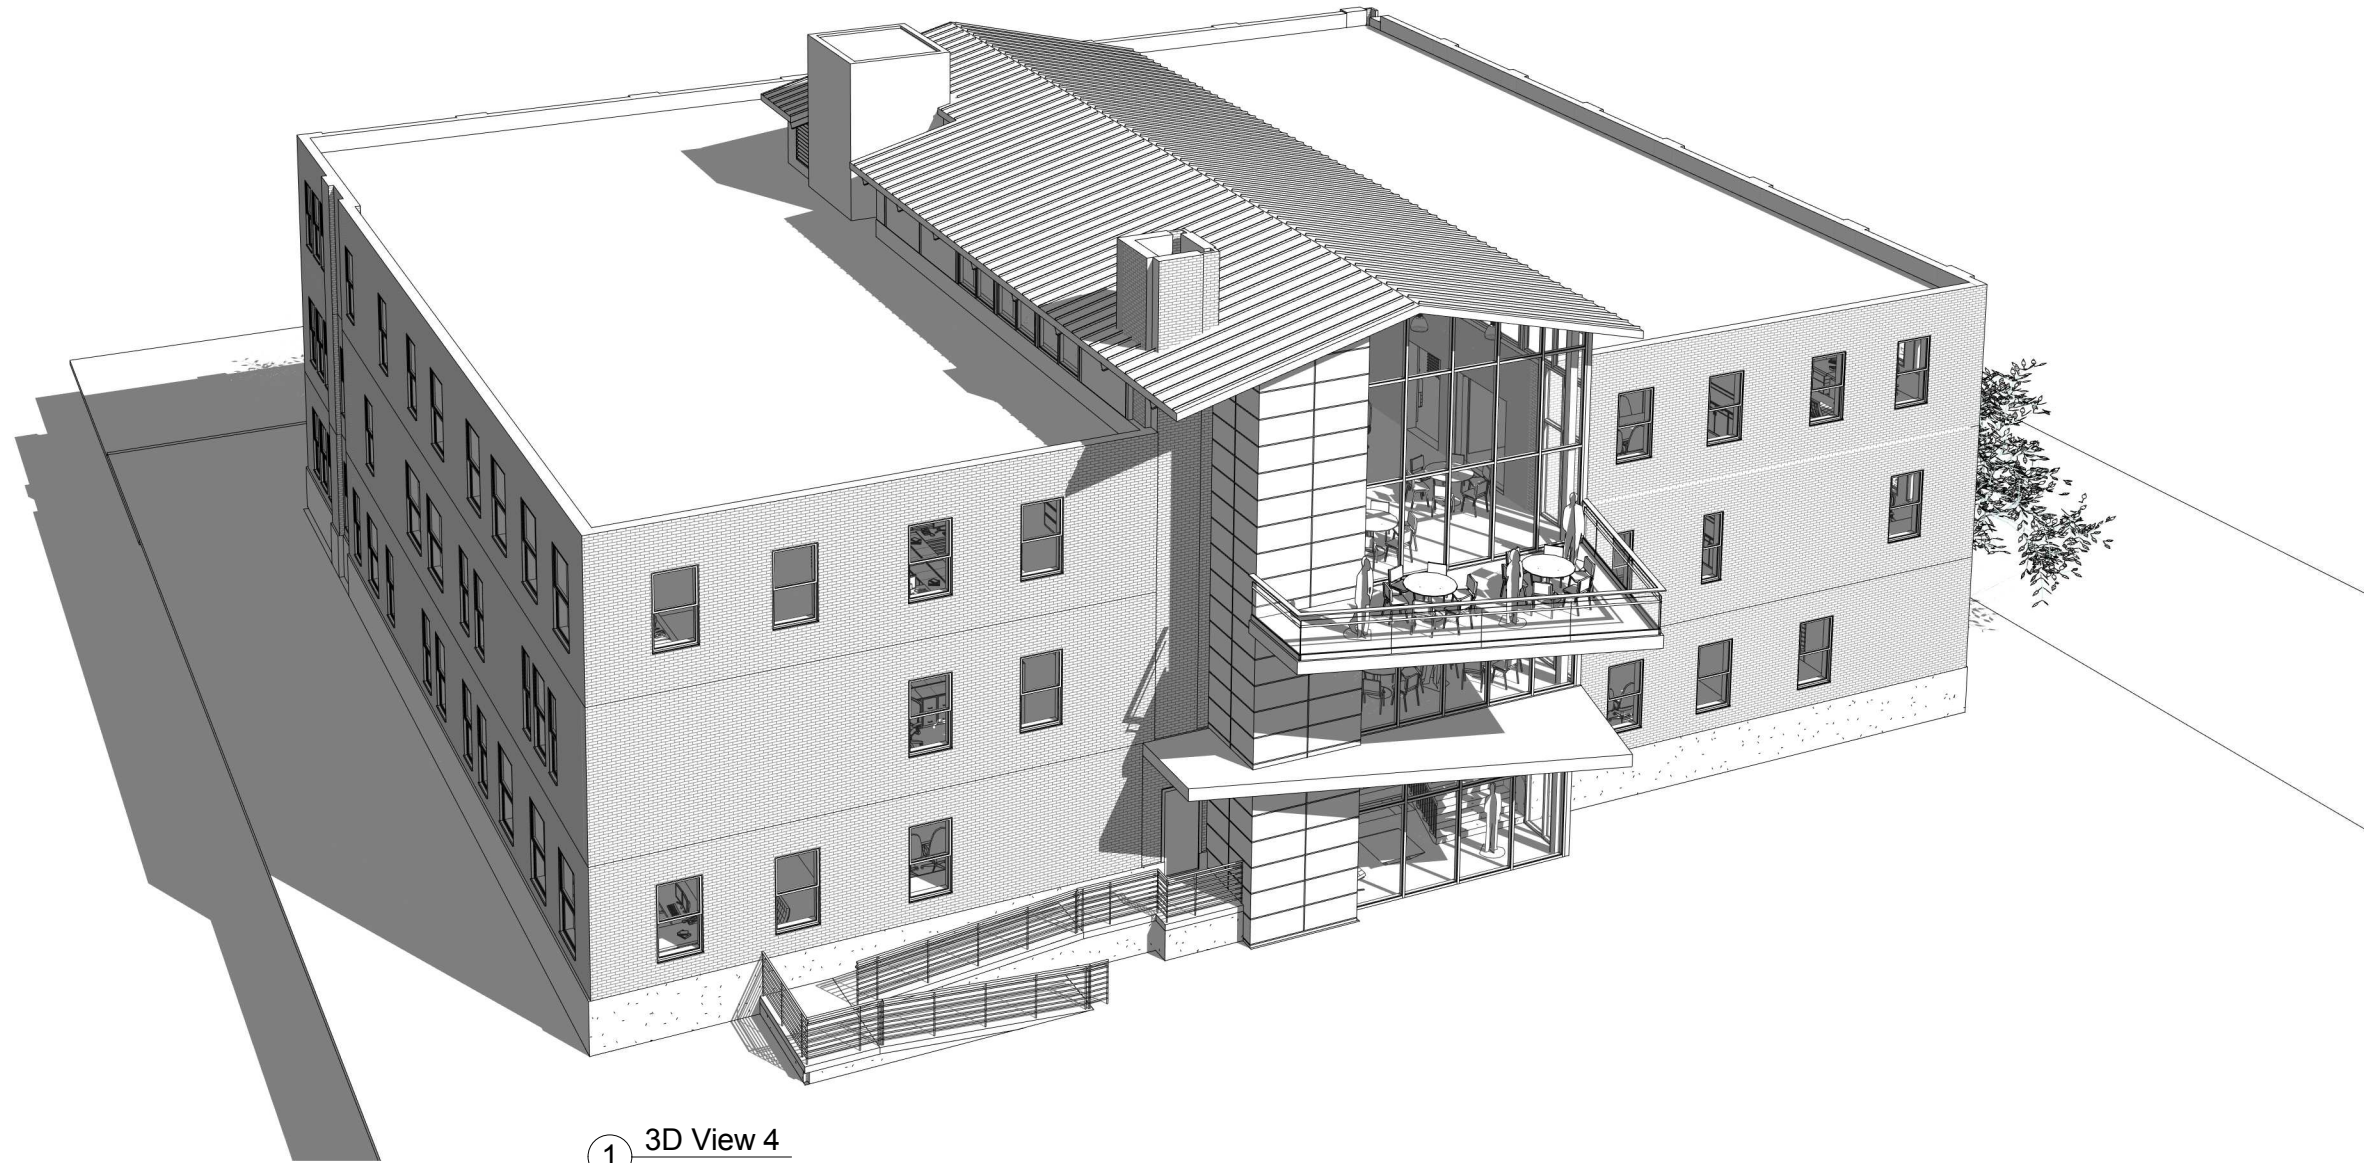

① 3D View 4

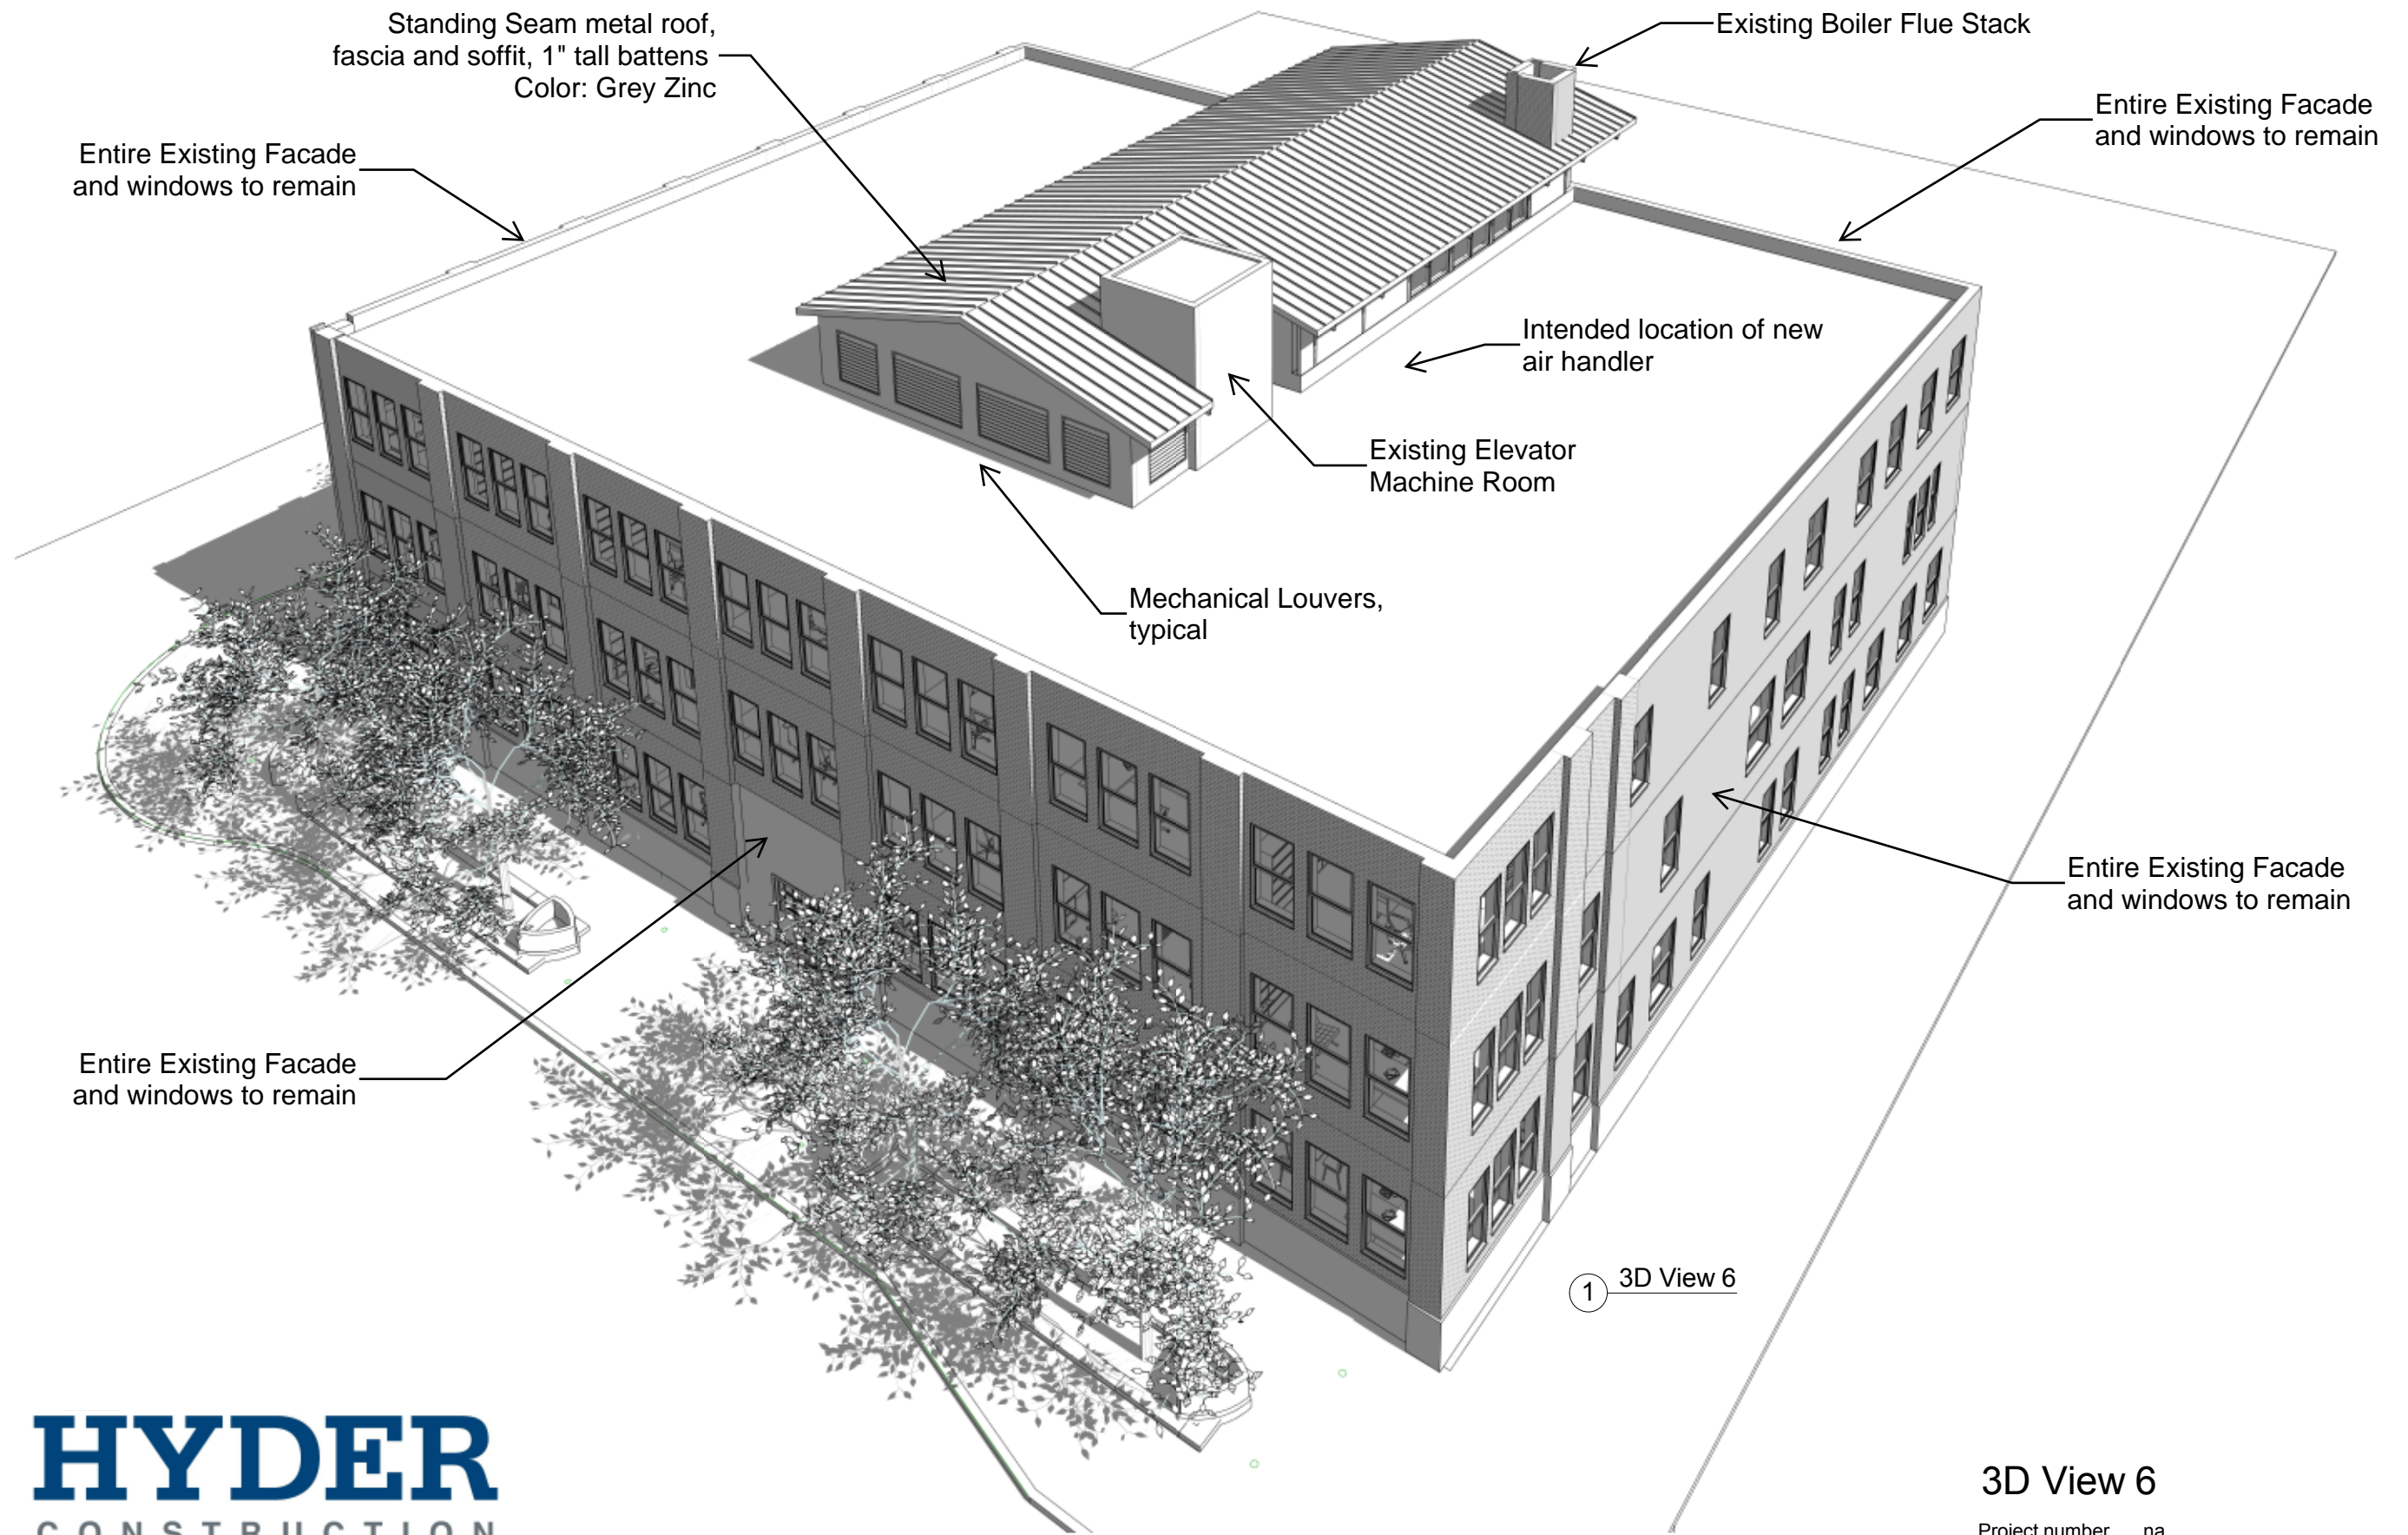

① 3D View 6

3D View 6

Project number na
Date 8.1.2013