

# DENVER INTERNATIONAL BUSINESS CENTER FILING NO. 5

## PART OF THE EAST HALF OF SECTION 4, TOWNSHIP 3 SOUTH, RANGE 66 WEST OF THE SIXTH PRINCIPAL MERIDIAN, CITY AND COUNTY OF DENVER, STATE OF COLORADO

NW 1/4 SEC. 4  
T.3S, R.66W, 6TH P.M.  
FOUND NO. 5 REBAR  
WITH NO CAP



E 1/4 COR. SEC. 4  
T.3S, R.66W, 6TH P.M.  
RECOVERED 3-1/4" ALUM. CAP IN  
RANGE BOX STAMPED: LS 2727B  
PER MON. REC. RECORDED  
OCT. 12, 2002

C 1/4 COR. SEC. 4  
T.3S, R.66W, 6TH P.M.  
FOUND NO. 5 REBAR  
WITH NO CAP TO BE  
UPGRADED WITH  
3-1/4" ALUM. CAP  
STAMPED LS: 38252

SW 1/4 SEC. 4  
T.3S, R.66W, 6TH P.M.

S 1/4 COR. SEC. 4  
T.3S, R.66W, 6TH P.M.  
RECOVERED 3-1/4" ALUM. CAP  
STAMPED: LS 20699  
PER MON. REC. RECORDED  
FEB. 16, 1996

SE COR. SEC. 4  
T.3S, R.66W, 6TH P.M.  
RECOVERED 3-1/4" ALUM. CAP IN  
RANGE BOX STAMPED: LS 2727B  
PER MON. REC. RECORDED  
SEPT. 30, 2002

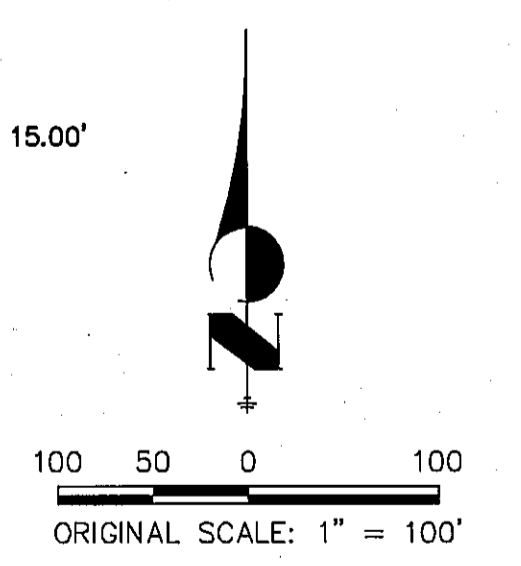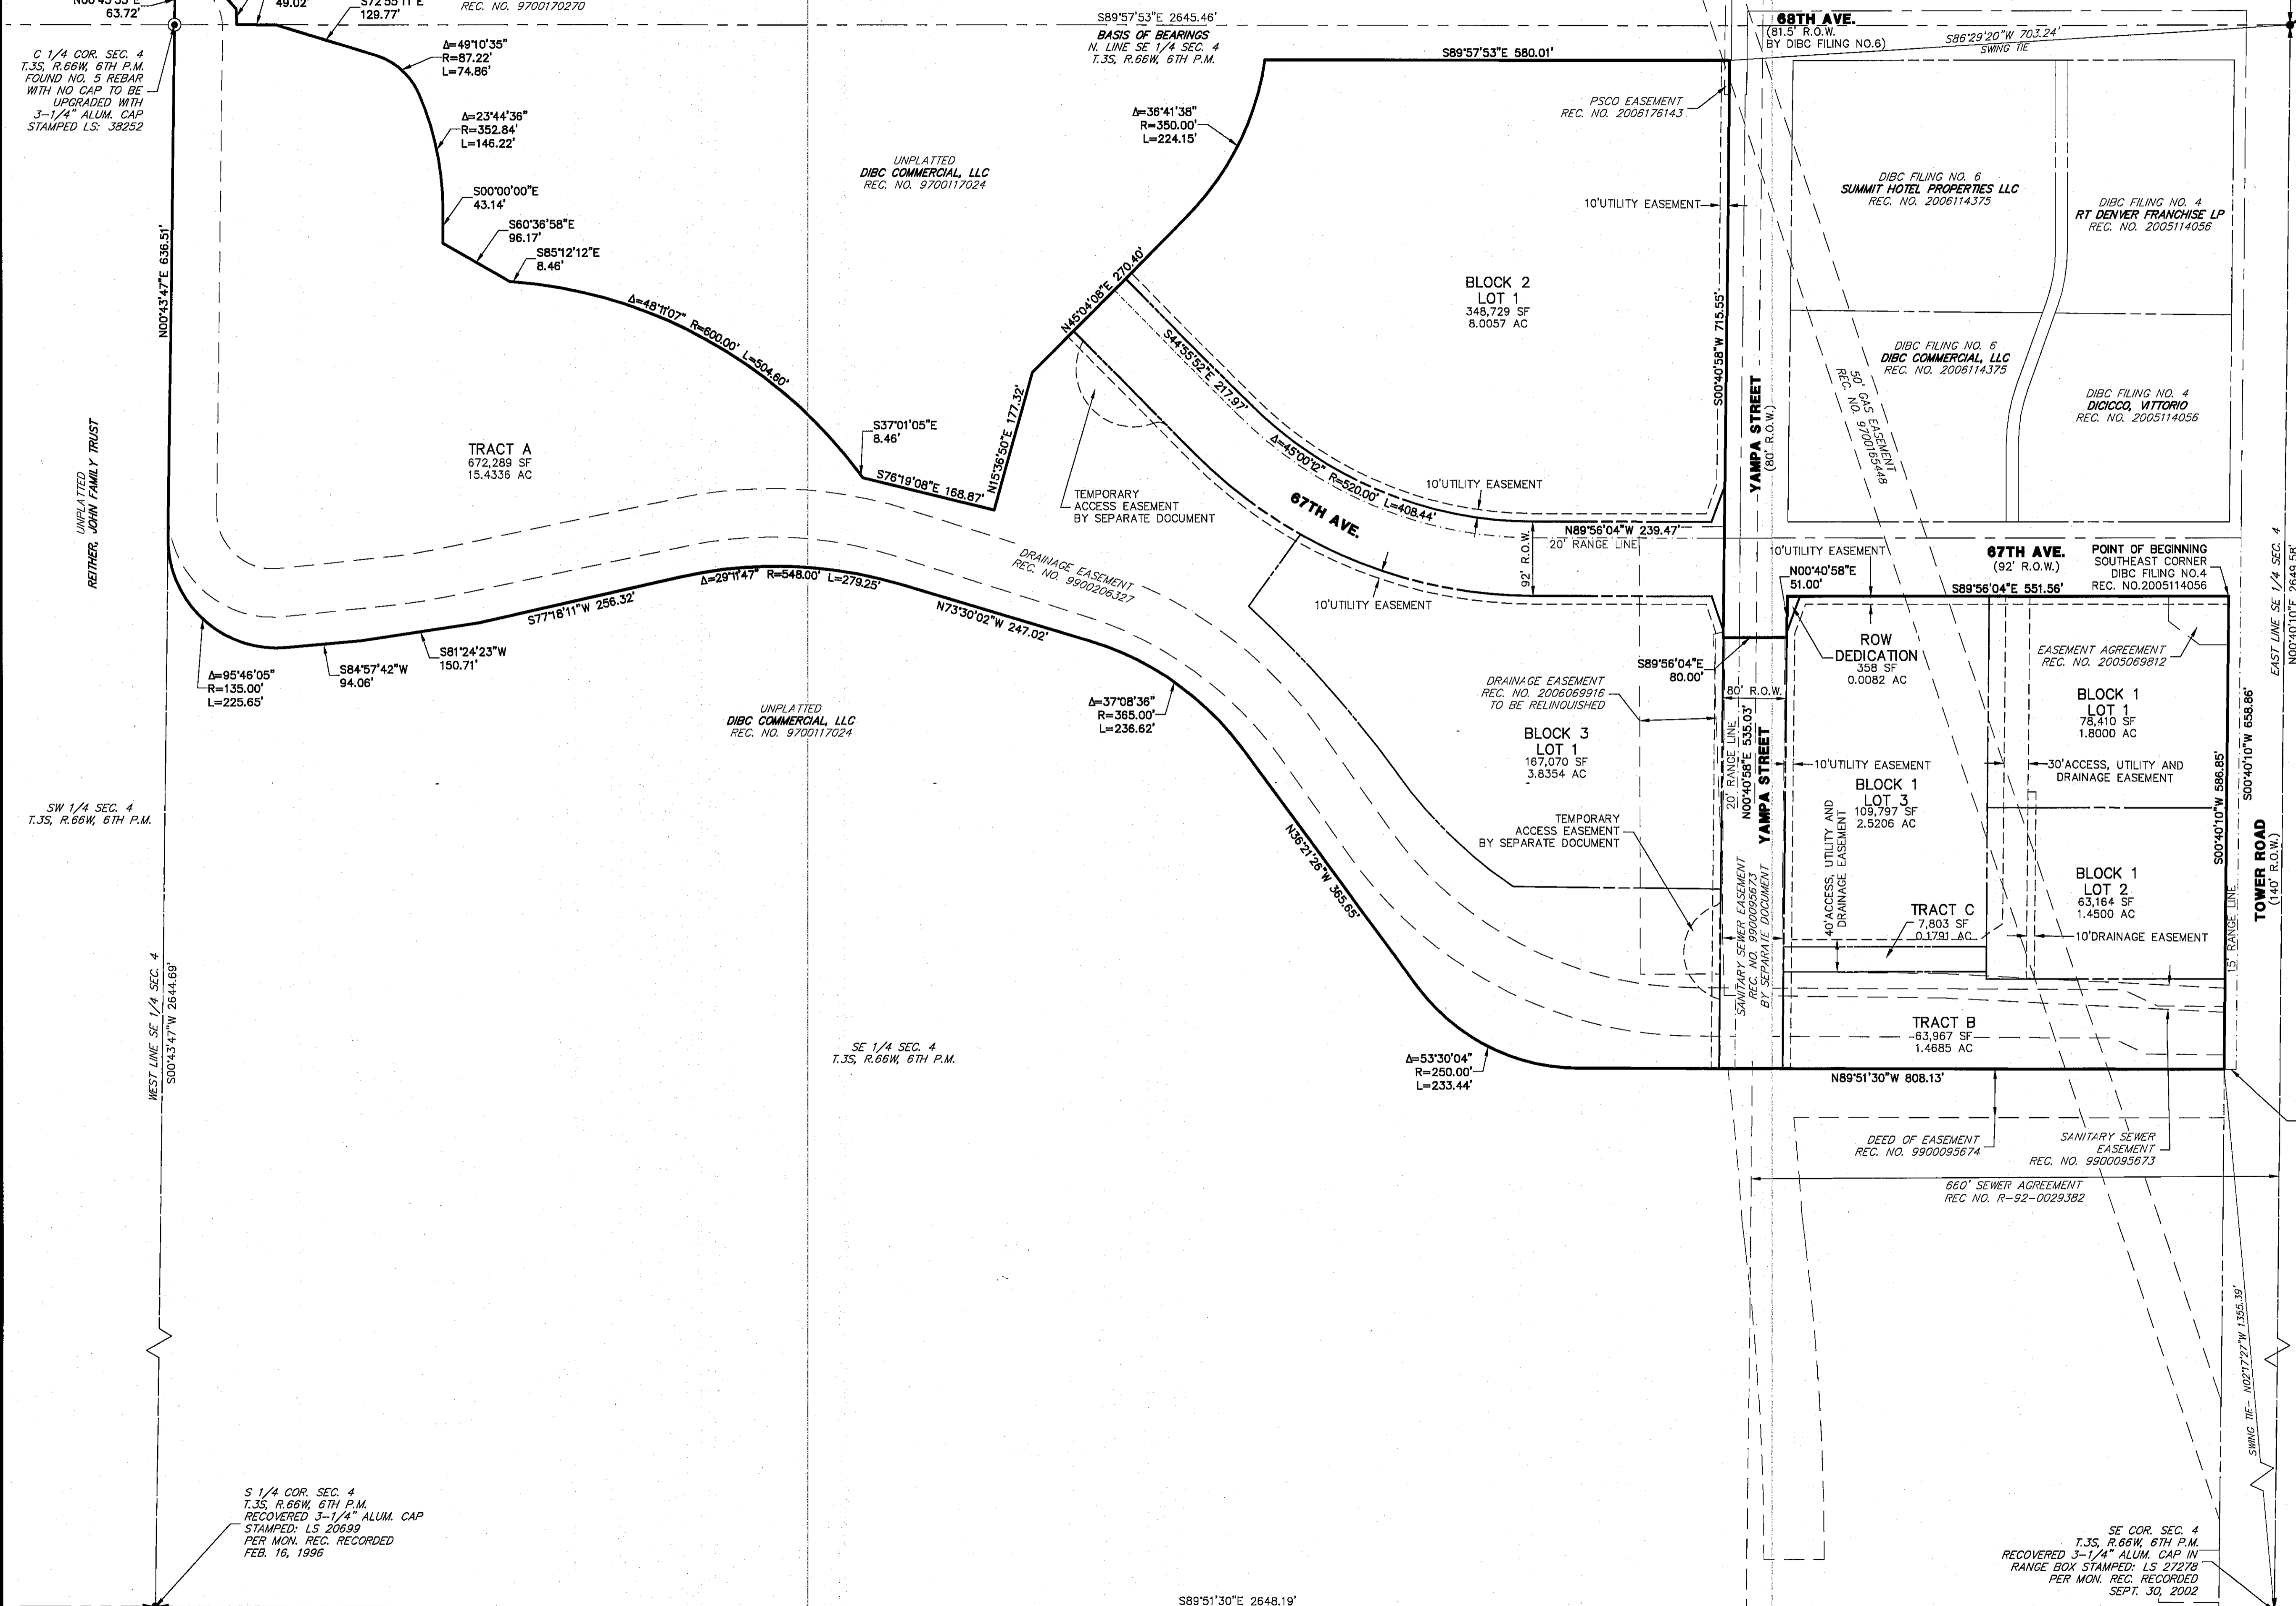

OVERALL MAP  
DENVER INTERNATIONAL  
BUSINESS CENTER  
FILING NO. 5  
JOB NO. 15500.03/2015D00059  
JUNE 11, 2015  
SHEET 2 OF 4



Centennial 303-740-9333 • Colorado Springs 719-593-2593  
Fort Collins 970-491-9888 • www.jrengineering.com