

EXHIBIT A

SITUATED IN THE SOUTHWEST 1/4 OF SECTION 7, TOWNSHIP 4 SOUTH, RANGE 67 WEST OF THE 6TH P.M., CITY AND COUNTY OF DENVER, STATE OF COLORADO

A PARCEL OF LAND BEING A PART OF THE RIGHT-OF-WAY OF S. BELLAIRE STREET, BLOCK 56, THE EASTERN CAPITOL HILL SUBDIVISION, AS RECORDED UNDER BOOK 7, PAGE 17 IN THE DENVER CITY RECORDS SITUATED IN THE SOUTHWEST QUARTER OF SECTION 7, TOWNSHIP 4 SOUTH, RANGE 67 WEST OF THE SIXTH PRINCIPAL MERIDIAN, CITY AND COUNTY OF DENVER, STATE OF COLORADO, BEING MORE PARTICULARLY DESCRIBED AS FOLLOWS:

BASIS OF BEARINGS: A GRID BEARING BETWEEN TWO FOUND MONUMENTS 118.06 FEET APART BEARING SOUTH 89°58'24" WEST, ONE MONUMENT BEING A FOUND #5 REBAR W/1.25" DIAMETER ORANGE PLASTIC CAP STAMPED P.E. & L.S. 9489 7.0 FOOT WITNESS CORNER AT THE NORTHEAST CORNER OF PLOT 4, AND THE OTHER BEING A FOUND #5 REBAR W/1.25" DIAMETER ORANGE PLASTIC CAP STAMPED P.E. & L.S. 9489 AT THE NORTHWEST CORNER OF PLOT 4.

COMMENCING AT THE NORTHWEST CORNER OF SAID PLOT 4;

THENCE SOUTH 00°04'26" EAST ALONG THE WEST LINE OF SAID PLOT 4, A DISTANCE OF 1.60 FEET TO THE **POINT OF BEGINNING**;

THENCE CONTINUING SOUTH 00°04'26" EAST ALONG THE SAID WEST LINE, A DISTANCE OF 82.89 FEET;

THENCE DEPARTING THE SAID WEST LINE SOUTH 89°55'24" WEST, A DISTANCE OF 0.58 FEET TO A POINT OF NON-TANGENT CURVATURE;

THENCE ALONG THE ARC OF SAID CURVE TO THE RIGHT AN ARC LENGTH OF 6.29 FEET, SAID CURVE HAVING A RADIUS OF 4.01 FEET, A CENTRAL ANGLE OF 89°52'16", AND A CHORD WHICH BEARS NORTH 46°19'08" WEST A CHORD DISTANCE OF 5.67 FEET;

THENCE PARALLEL WITH THE SAID WEST LINE NORTH 00°04'26" WEST, A DISTANCE OF 78.73 FEET;

THENCE NORTH 87°00'00" EAST, A DISTANCE OF 4.68 FEET TO THE **POINT OF BEGINNING**.

SAID PARCEL CONTAINS 383 SQUARE FEET OR 0.01 ACRES, MORE OR LESS.

PREPARED BY:
SHAWN D. CLARKE, PLS
CO# 38061
SCLARKE@HKSENG.COM



FOR AND ON BEHALF OF
HARRIS KOCHER SMITH
1290 BROADWAY, SUITE 800
DENVER, CO 80203


Plotted: THU 02/05/26 11:02:38A By: Shawn Clarke Filepath: u:\sclark\chalet\50 s bellaire street\seasements\new exhibit\esml_211102_footer_a_jan 2026.dwg Layout: desc

NO CHANGES ARE TO BE MADE TO THIS DRAWING WITHOUT WRITTEN PERMISSION OF HARRIS KOCHER SMITH.

	DESCRIPTION	PROJECT #: 211102
	50 S. BELLAIRE ST.	CHECKED BY: SDC
	DENVER, CO 80246	DRAWN BY: TW
		SHEET NUMBER
		1
		1 OF 2

EXHIBIT A

SITUATED IN THE SOUTHWEST 1/4 OF SECTION 7, TOWNSHIP 4 SOUTH, RANGE 67
WEST OF THE 6TH P.M., CITY AND COUNTY OF DENVER, STATE OF COLORADO

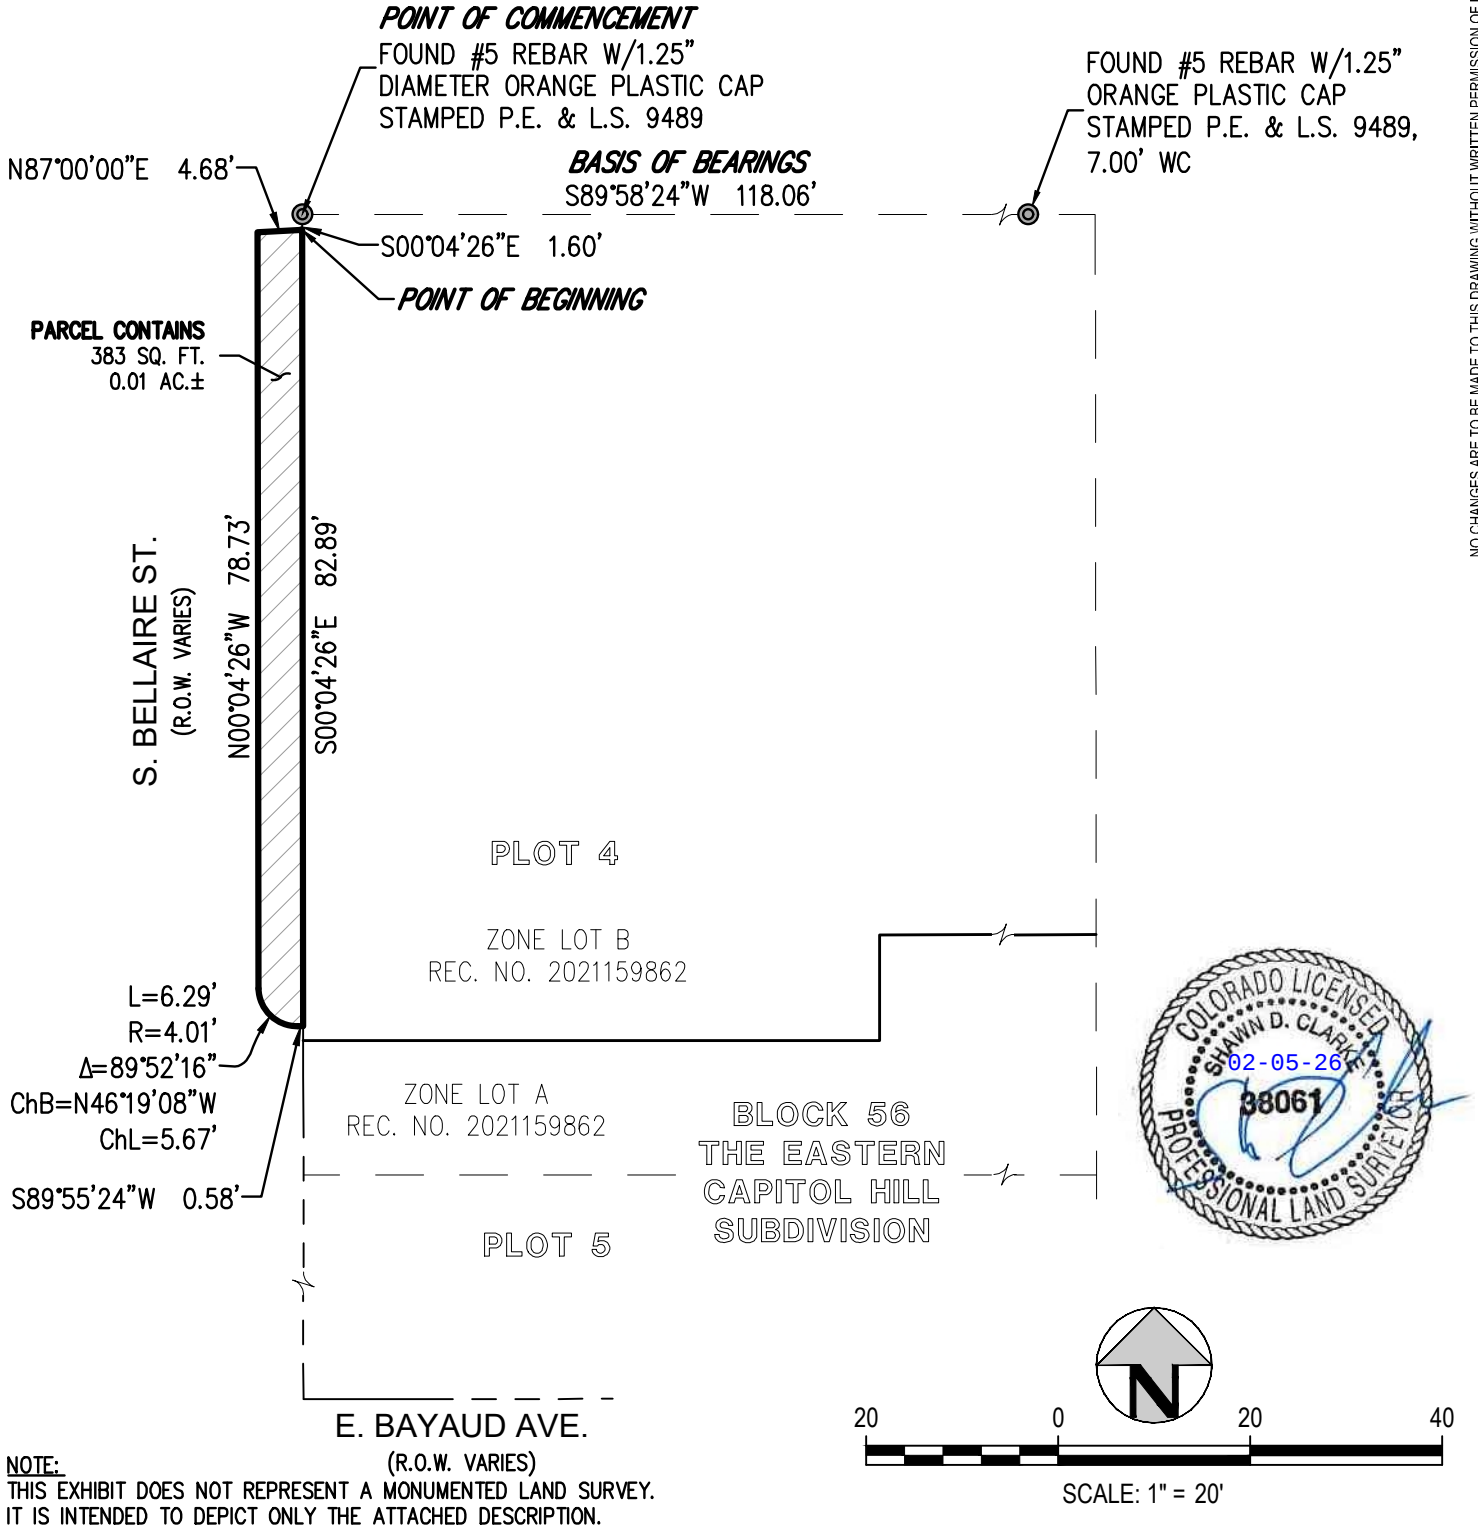

NO CHANGES ARE TO BE MADE TO THIS DRAWING WITHOUT WRITTEN PERMISSION OF HARRIS KOCHER SMITH.

Plotted: THU 02/05/26 11:02:41A By: Shawn Clarke Filepath: u:\s\clark\chalet\50 s bellaire street\seasements\new exhibit\esmt_211102_footer a Jan 2026.dwg Layout: illus



ILLUSTRATION

50 S. BELLAIRE ST.
DENVER, CO 80246

PROJECT #: 211102

CHECKED BY: SDC

DRAWN BY: TW

SHEET NUMBER

2

2 OF 2