DOTI| Right-of-Way Services



Engineering and Regulatory Office 201 W. Colfax Avenue, Dept. 507 Denver, CO 80202 P: 720-865-3003

DOTI.ER@denvergov.org

Easement Relinquishment Submittal Checklist

Any submittal not meeting all minimum checklist criteria herein shall be rejected as incomplete.

Easement Relinquishment submittal documents will include the following:

1 44	st that all above information has been incorporated into our plan submittal.		
	ion Review Fee = \$300.00 (Non-Refundable) = \$300.00 (Non-Refundable)		
h the projec ial Processi	t invoice. ng Fee = \$1,000.00 (Non-Refundable)		
•	mmediately after project is logged in and a project number is provided by your Coordinator along		
ES:			
n/a □	Aerial imagery is allowed, but does not replace the required Engineered drawings		
n/o =	Street names		
	Nearby driveways and alleys		
n/a □	Trees and landscaping in the ROW There is none currently.		
	Sidewalks		
	Edge of Pavement and/or Curb and Gutter		
	Right-of-Way width		
	Property lines		
	Call out the location if new easement will be conveyed (if applicable)		
	Call out the location of the easement proposed to be relinquished and hatch area		
	Plan set date and revision number (if applicable)		
n/a □	Vicinity map, if necessary		
_	Legend		
_	North arrow		
	Numerical and Bar Scale (Scale not to exceed 1:40)		
	- accurately engineered drawings to include:		
	Word format (Does not need to be PLS signed and stamped)		
•	(PLS), licensed in the State of Colorado: PDF format (must be PLS signed and stamped) and		
	t. The Legal Description and Exhibit of the easement(s) to be relinquished, must be prepared by a Professional La		
A Legal Description and Exhibits are required if you are relinquishing a portion of the easement as held in the original			
	Must include the Clerk and Recorder's Book and Page, and/or Recordation Number.		
Original holding document of the easement - eg. Ordinance, PNEE, Subdivision plan, etc.:			
Ominimal 1	halding decompant of the accompant are Ondinance DNEE Cycledivision plan at a		





DOTI| Right-of-Way Services

Engineering and Regulatory Office 201 W. Colfax Avenue, Dept. 507 Denver, CO 80202 P: 720-865-3003 DOTI.ER@denvergov.org

APPLICATION EASEMENT RELINQUISHMENT

Please complete this application to apply for an ordinance to relinquish easements held by the City in the Public Right of Way. Please reference Rules and Regulations for Easement Relinquishments for more details on the relinquishment process. Please type or print. If necessary attach additional sheets to fully answer any of the following sections. Submit the complete application electronically to: DOTI.ER@denvergov.org.

DATE:		
PROJECT NAME:		_
IS THIS PROJECT ASSOCIATED WITH A SITE DE		
If you checked 'Yes' above, provide Project Master,		
ADDRESS (approx.) OF EASEMENT:		
APPLICANT:		
Name:		
Company (if applicable):	Title: Pr	incipal
Address:		
Telephone number:		
PROPERTY OWNER (where the easement is located):	Check if the same as Applicant	
Company:		
Owner Contact:		
Address:		
Telephone Number:		
ORIGINAL HOLDING DOCUMENT THE EASEMEN	T IS HELD IN:	
Title of document:		
Clerk & Recorder Recordation Number:		
Ordinance Number (if applicable):		

PORTION OF EASEMENT IF BEING RELINQUISHED:

Easement in it's entirety

A portion of the easement (as described in the legal description)

Clerk & Recorder Recordation Number (Continued): 3 of 5: Book O-3, Page 441 - 446; 4 of 5: Book 8019, Page 73 - 74; 5 of 5: Book 9540, Page 52 - 54

Ordinance Number (Continued): 3 of 5: Ordinance 74, Series of 1951; 4 of 5: Ordinance 74, Series of 1957; 5 of 5: Ordinance 340, Series of 1965






DOTI | Right-of-Way Services

Engineering and Regulatory Office 201 W. Colfax Avenue, Dept. 507 Denver, CO 80202 P: 720-865-3003 DOTI.ER@denvergov.org

APPLICATION EASEMENT RELINQUISHMENT

QUANTITY OF EASEMENTS TO BE RELINQUISHED: _	
Easement Groupings if submitting with multiple easen	nents:
DESCRIBE THE CURRENT STATE OF THE EASEMEN In the space below, please describe what the easement was granted relinquished in it's entirety and any addition background information	for, if it is a partial relinquishment or being
EXISTING UTILITIES: If there are existing utilities in the easement, please explain how the removed or relocated. If there are no existing utilities in the easement to the best of your known and the content of the property of of	·
EXPLANATION OF WHY THE EASEMENT RELINQUISHN Please explain why the easement needs to be relinquished.	IENT IS BEING REQUESTED:
I/WE HEREBY CERTIFY THAT I/WE ARE THE OWNER(S) THE SUBJECT OF THIS APPLICATION AND THAT THE FAPPLICATION IS TRUE AND COMPLETE. Audilia	OREGOING INFORMATION ON THIS
(Owner/Vested Party Signature)	8/ <u>11/2022</u> DATE
(Owner/vested Farty Signature)	DAIL

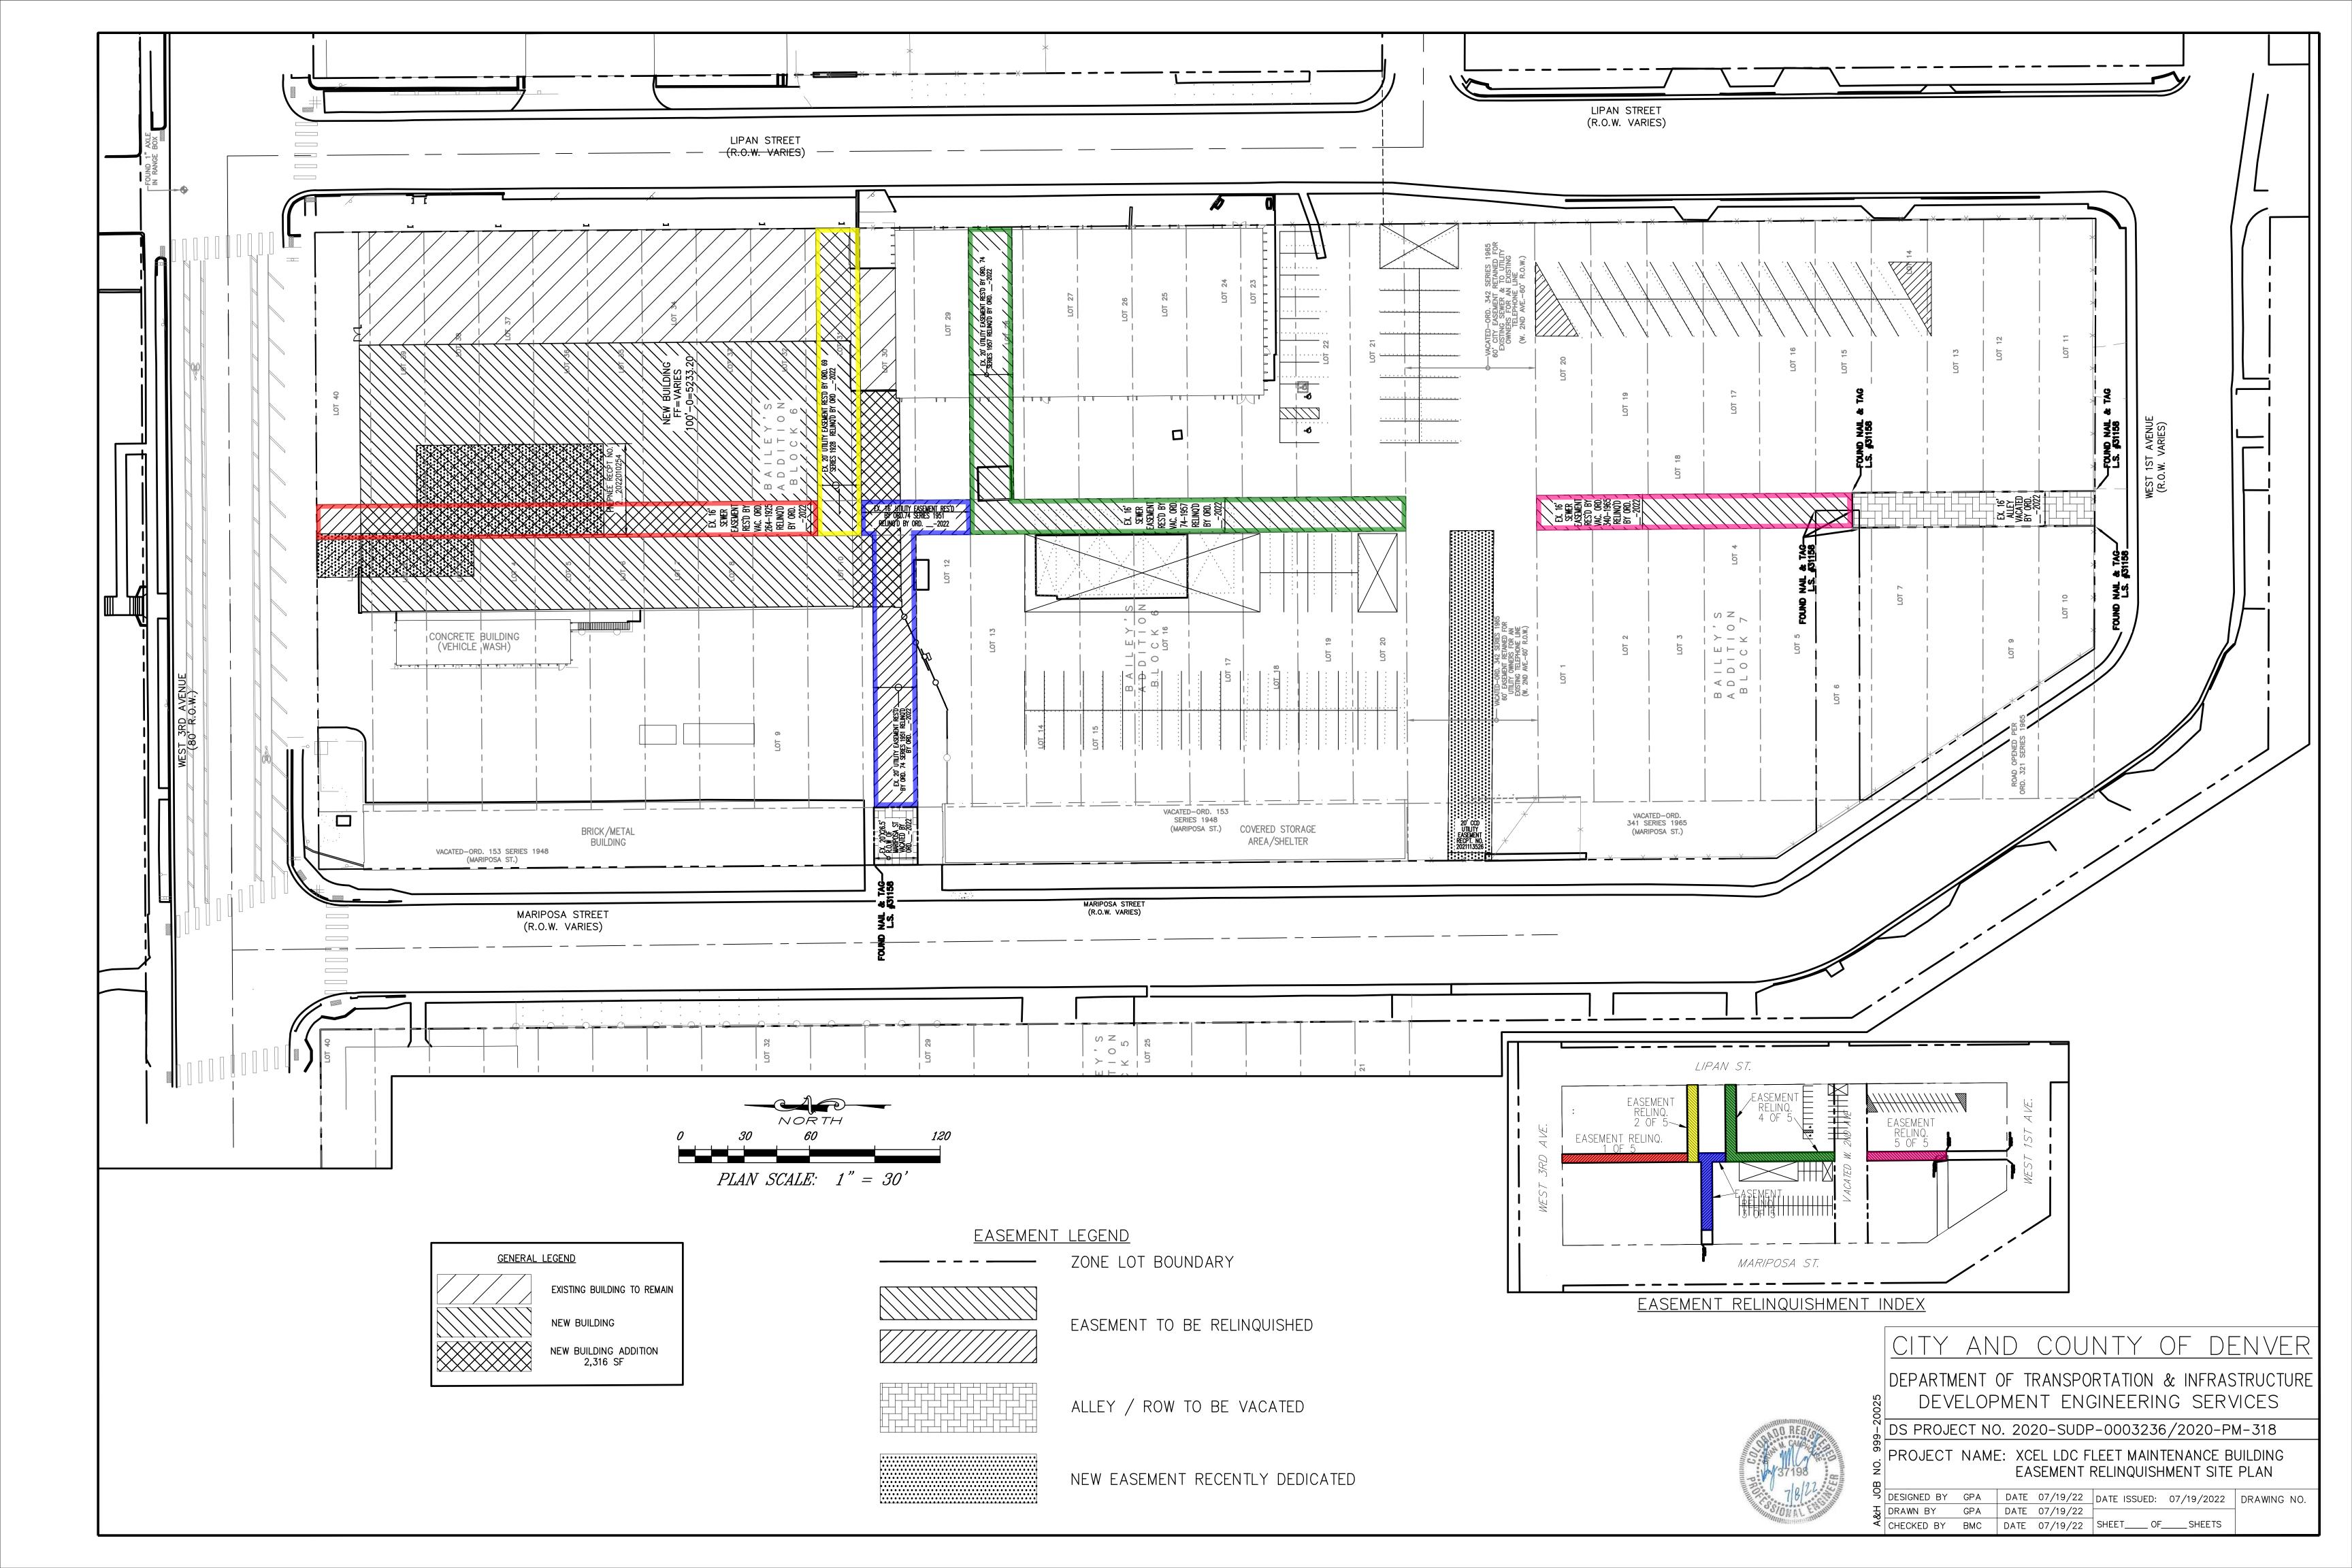

BY AUTHORITY

ORDINANCE NO 2.64.

SERIES OF 1925

COUNCILMAN'S BILL NO 275

INTRODUCED BY, COUNCILIAN

A BILL

FOR AN ORDINANCE VACATING PORTION OF THE ALLEY: IN BLOCK:6.BAILEY'S ADDITION TO DENVER. IN THE CITY AND COUNTY OF DENVER.

BE IT ENACTED BY THE COUNCIL OF THE CITY AND COUNTY OF DENVER:

WHEREAS, CHAS. D. VAIL, Manager of Improvements and Parks did heretofore make the following order, to-wit:

"It is hereby found and determined that the public use, convenience and necessity do not now require

that portion of the alley in Block 6, Bailey's Addition to Denver, in the City and County of Denver, described as follows, to-wit:

Commencing at the northeast corner of Lot 1, Block 6, Bailey's Addition to Denver, thence south along the west line of the alley in said block, 230 feet, more or less, to a point 5 feet, south of the northeast corner of Lot 10 in said Block 6; thence east, parallel to the north line of said block, 16 feet to the east line of said alley; thence north along said east line 230 feet, more or less, to the northwest corner of Lot 40, in said block, and thence west 16 feet to the place of beginning,

and the same is hereby vacated.

The Council of the City and County of Denver is hereby requested to give effect to this order by the passage of a suitable ordinance."

Done at Denver, in the State of Colorado, this 7.th.day of December, A. D. 1925.

(Signed) CHAS. D. VAIL, Manager."

NOW. THEREFORE.

* My

Section 1:- That the action of the Manager of Improvements and Parks as above set forth be, and the same is hereby ratified, approved and confirmed.

Section 2: That, that portion of the alley in Block 6, Bailey's Addition to Denver, in the City and County of Denver, described as follows, to-wit:

Libert

Commencing at the northeast corner of Lot 1, Block 6, Bailey's Addition to Denver; thence south along the west line of the alley in said block, 230 feet, more or less, to a point 5 feet south of the northeast corner of Lot 10, in said Block 6; thence east, parallel to the north line of said block, 16 feet to the east line of said alley; thence north along said east line 230 feet, more or less, to the northwest corner of Lot 40 in said block, and thence west 16 feet to the place of beginning,

i be and hereby is vacated.

Reserving to the City and County of Denver at all times the right to construct, maintain and remove sewers, water-pipes and appurtenances and to authorize the construction, maintenance and removal of the same therein and therefrom.

Section 3: In the opinion of the Council this ordinance is necessary for the immediate preservation of the public health and public safety and shall be in full force and effect immediately after its passage and final publication.

Passed by the Council and signed by its President this ... day of secreta. D. 1925.

Attested by The With the corporate seal of the City and County of

Published in The Denver Times

First publication seemes. 1.01.1925

East publication Security. 1925

Hanny River

A. Athatalian

CLERK OF THE CITY AND COUNTY

OF DENVER.

DEPUTY CLERK

BY AUTHORITY

ordinance no. 6.9...
councilman's bill no. 7.8...

SERIES OF 1928

INTRODUCED BY COUNCILMAN

CHRYSLER

ABILL

FOR AN ORDINANCE VACATING A PORTION OF THE EAST AND WEST PUBLIC ALLEY IN BLOCK 6, BAILEY'S ADDITION TO DENVER, IN THE CITY AND COUNTY OF DENVER.

BE IT ENACTED BY THE COUNCIL OF THE CITY AND COUNTY OF DENVER:

WHEREAS, CHAS. D. VAIL, Manager of Improvements and Parks did heretofore make the following order, to-wit:

"It is hereby found and determined that the public use, convenience and necessity do not now require that portion of the public alley in Block 6, Bailey's Addition to Denver, in the City and County of Denver, Described as follows, to-wit:

Commencing at a point on the east line of Lot 31, Block 6, in Bailey's Addition to Denver, 5 feet south of the northeast corner of said Lot 31; thence south 20 feet to the southeast corner of said Lot 31; thence west on the south line of said Lot and said south line extended 141 feet to the east line of Lot 10 in said Block 6; thence north on said east line 20 feet; thence east 141 feet to the point of beginning, and the same is hereby vacated.

The Council of the City and County of Denver is hereby requested to give effect to this order by the passage of a suitable ordinance.

Done at Denver, in the State of Colorado, this..........day of May 1, A. D. 1928

(Signed) Chas. D. Vail

NOW. THEREFORE.

Section 1:- That the action of the Manager of Improvements and Parks as above set forth be, and the same is here ratified, approved and confirmed.

Section 2:- That, that portion of the public alley in Block 6, Bailey's Addition to Denver, in the City and County of Denver, in the State of Colorado, described as follows, to-wit:

Commencing at a point on the east line of Lot 31, Block 6, in Bailey's Addition to Denver, 5 feet south of the northeast corner of said Lot 31; thence south 20 reet to the southeast corner of said Lot 31; thence west on the south line of said Lot and said south line extended 141 feet to the east line of Lot 10 in said Block 6; thence north on said east line 20 feet; thence east 141 feet to the point of beginning, be and the same is hereby vacated, reserving to the City and County of Denver at all times the right to construct, maintain and remove sewers, water pipe and appurtenances and to authorize the construction, maintenance and removal of the same therein and therefrom.

Section 3:- In the opinion of the Council this Ordinance is necessary for the immediate preservation of the public

health and public safety and shall be in full force and effect immediately after its passage and final publication.

Passed by the Countil and, signed by its President this. A. D. 1928

Signed approved by me thisday of A. D. 1928

CLERK OF THE CITY AND COUNTY

OF DEHVER

Attested by me with the corporate seal of the City and County of Denver.

Enver Morning Gost.

Last publication May 25 1928

355

BY AUTHORITY

ORDINANCE NO. 24
SERIES OF 1957

COUNCILMAN'S BILL NO. 76

INTRODUCED BY COUNCILMAN

54

ADDO A MA A REINATURA TEL

A BILL

FOR AN ORDINANCE VACATING ALL REMAINING DEDI-CATED ALLEYS IN BLOCK 6, BAILEY'S ADDITION, SUBJECT TO RESERVATIONS.

WHEREAS, the Manager of Public Works of the City and County of Denver has found and determined that the public use, convenience and necessity no longer require any of the remaining dedicated alleys in Block 6, Bailey's Addition in the City and County of Denver, State of Colorado, and, subject to approval by ordinance has vacated the same with the reservations hereinafter set forth;

NOW THEREFORE.

BE IT ENACTED BY THE COUNCIL OF THE CITY AND COUNTY OF DENVER:

Section 1. That the action of the Manager of Public Works in vacating all the remaining dedicated alleys in Block 6, Bailey's Addition, in the City and County of Denver, State of Colorado, reserving to the City and County of Denver at all times the right to construct, operate, maintain, and remove sewers, water pipes, and appurtenances and to authorize the construction, operation, maintenance, and removal of sewers, water pipes, and appurtenances therein and therefrom, be and the same is hereby approved and said alleys are hereby vacated and declared vacated subject to the reservations above set forth.

Section 2. The Council finds this Ordinance is necessary for the immediate preservation of the public health and public safety, and determines that it shall take effect immediately upon its final passage and publication.

PASSED by the Council

1957

- President

165

APPROVED: WHULLS - Mayor Wand 1957

ATTEST: ROBERT E. LEE - Clerk and Recorder, Ex-Officio Clerk of the City and County of Denver

By: Deputy City Clerk

PUBLISHED IN The Daily Journal March 2, 1957 and March 9, 1957

I have made the findings and determinations set forth in the foregoing draft or form of a proposed Bill for an Ordinance, and subject to approval by ordinance, have vacated and do hereby vacate the alleys therein described subject to the reservations therein set forth, and request the Council of the City and County of Denver to approve such vacation subject to such reservations by the enactment of an appropriate ordinance. I approve said draft or form of a proposed Bill for an Ordinance and recommend the introduction and passage thereof.

Manager of Public Works

APPROVED: John C. Banks - City Attorney

APPROVED: Deorge new - Planning Director.

The Daily Journal

PUBLISHER'S AFFIDAVIT

STATE OF COLORADO, City and County of Denver, ss.

of the City and County of Denver, State of Colorado, being duly sworn, upon oath say that I am the legal editor of The Daily Journal; that I have personal knowledge of all the facts set forth in this affidavit; that said The Daily Journal is a public daily newspaper of general circulation having its principal office and place of business situated in said City and County of Denver; that said The Daily Journal is printed and published daily except Sundays, Mondays and legal holidays; that said The Daily Journal is a daily newspaper within the meaning of the act of the General Assembly of the State of Colorado, approved April 7, 1921 and entitled "An Act Concerning Legal Notices, Advertisements and Publications, and the Fees of Printers and Publishers Thereof, and to Repeal All Acts and Parts of Acts in Conflict with the Provisions of This Act" and as amended by an act of said General Assembly, entitled "An Act Concerning Legal Notices, Advertisements and Publications and the Fees of Printers and Publishers Thereof and to Repeal All Acts and Parts of Acts in conflict with the Provisions of this Act." approved March 30, 1923, and as amended by an act of said General Assembly approved May 18, 1931 entitled "An Act To Amend Section 4 of Chapter 139, Session Laws of Colorado, 1923. Relating To Legal Notices and Advertisements," which said Act took effect on and after the first day of January, 1932, and as amended by an act of said General Assembly, entitled "An Act To Amend Chapter 139 Of The Session Laws of 1931." approved March 5, 1935; and as amended by an act of said General Assembly, entitled "An Act To Amend Chapter 139 Of The Session Laws of 1931." approved March 5, 1935; and as amended by an act of said General Assembly entitled "An Act To Amend Chapter 139. Session Laws of 1931." approved March 5, 1935; and as amended by an act of said General Assembly entitled "An Act to Amend Chapter 139. Session Laws of 1931." approved March 5, 1935; and as amended by an act of said General Assembly entitled "An Act to Ame

One consecutive days; that the first publication of said legal notice and advertisement was in the regular edition of said newspaper

March 7; that the last publication of said legal notice and advertisement was in the regular edition of said news-

March

that, therefore, said legal notice and advertisement was duly published in a newspaper duly qualified for that purpose within the meaning of said above-mentioned acts of the General Assembly of the State of Colorado

Subscribed and sworn to, at the City and County of Denyer, State of Colorado, before me, a Notary Public,

this 4th day of March

A. P. 195___.

Witness my hand and notarial seal.

2 Notary Public.

My Commission expires May 10, 1960

NO. 6-B # 76 1957

BY AUTHORITY
COUNCILMAN'S BILL NO. 76, SERIES OF 1957. INTRODUCED BY COUNCILMEN HOLLAND, HARARINGTON AND FLOR.

A BILL FOR AN ORDINANCE VACATING ALL REMAINING DEDICATED ALLEYS IN BLOCK 6, BAILEY'S ADDITION, SUBJECT TO RESERVATIONS.

ADDITION. SUBJECT TO RESERVATIONS.

WHEREAS, the Manager of Public Works of the City and County of Denver has found and determined that the public use, convenience and necessity no longer require any of the remaining dedicated alleys in Block 6, Balley's Addition in the City and County of Denver, State of Colorado, and, subject to approval by ordinance has vacated the same with the reservations hereinafter set forth;
NOW THEREFORE,
BE IT ENACTED BY THE COUNCIL OF THE CITY AND COUNTY OF DENVER:
Section 1. That the action of the Manager of Public Works in vacating all the remaining dedicated alleys in Block 6, Bailey's Addition, in the City and County of Denver, State of Colorado, reserving to the City and County of Denver at all times the right to construct, operate, maintain, and remove sewers, water pipes, and appurtenances therein and therefrom, be and the same is hereby vacated and declared vacated subject to the reservations above set forth.

Section 2. The Council finds this Ordinance is necessary for the immediate preservation of the public health and public safety, and determines that it shall take effect immediately upon its final passage and publication.

Published in The Daily Journal March 2, 1957.

NO. Jed # 74, 1957

The Daily Journal

PUBLISHER'S AFFIDAVIT

STATE OF COLORADO, City and County of Denver, ss.

Bertil Ljung of the City and County of Denver, State of Colorado, being duly sworn, upon oath say that I am the legal editor of The Daily Journal; that I have personal knowledge of all the facts set forth in this affidavit; that said The Daily Journal is a public daily newspaper of general circulation having its principal office and place of business situated in said City and County of Denver; that said The Daily Journal is printed and published daily except Sundays, Mondays and legal holidays; that said The Daily Journal is a daily newspaper within the meaning of the act of the General Assembly of the State of Colorado, approved April 7, 1921 and entitled "An Act Concerning Legal Notices, Advertisements and Publications, and the Fees of Printers and Publishers Thereof, and to Repeal All Acts and Parts of Acts in Conflict with the Provisions of This Act" and as amended by an act of said General Assembly, entitled, "An Act Concerning Legal Notices, Advertisements and Publications and the Fees of Printers and Publishers Thereof and to Repeal All Acts and Parts of Acts in conflict with the Provisions of this Act," approved March 30, 1923, and as amended by an act of said General Assembly approved May 18, 1931 entitled "An Act Concerning Legal Notices, Advertisements and Publishers Thereof and to Repeal All Acts and Parts of Acts in conflict with the Provisions of this Act," approved March 30, 1923, and as amended by an act of said General Assembly, entitled "An Act To Amend Section 4 of Chapter 139, Session Laws of Colorado, 1923, Relating To Legal Notices and Advertisements," which said Act took effect on and after the first day of January, 1932, and as amended by an act of said General Assembly, entitled "An Act To Amend Chapter 139 of The Session Laws of 1923 Relating To Legal Notices and Advertisements and Amending Section 1, of Chapter 113 Session Laws of 1931," approved March 5, 1935; and as amended by an Act of General Assembly entitled "An Act to Amend Chapter 130, Section 7, Colorado Statutes Annotated of Parts and Pa

one consecutive days; that the first publication of said legal notice and advertisement was in the regular edition of said newspaper

March

, A. D. 195 ; that the last publication of said legal notice and advertisement was in the regular edition of said news-

March

that, therefore, said legal notice and advertisement was duly published in a newspaper duly qualified for that purpose within the meaning of said above-mentioned acts of the General Assembly of the State of Colorado

Subscribed and sworn to, at the City and County of Denver, State of Colorado, before me, a Notary Public

this 11th day of March

A. D. 195___.

Witness my hand and notarial seal.

Notary Public.

My Commission expires May 10, 1960

BY AUTHORITY
Ordinance No. 74
COUNCILMAN'S BILL NO. 76, SERIES OF 1957. INTRODUCED BY COUNCILMEN HOLLAND, HARRINGTON AND FLOR.

FOR AN ORDINANCE VACATING ALL REMAINING DEDICATED ALLEYS IN BLOCK 6, BAILEYS ADDITION, SUBJECT TO RESERVATIONS.

WHEREAS

ALLEYS IN BLOCK 6, BAILEY'S
ADDITION, SUBJECT TO RESERVATIONS.

WHEREAS, the Manager of Public Works of the City and County of Denver has found and determined that the public use, convenience and necessity no longer require any of the remaining dedicated alleys in Block 6, Bailey's Addition in the City and County of Denver, State of Colorado, and, subject to approval by ordinance has vacated the same with the reservations hereinafter set forth;

NOW THEREFORE,
BE IT ENACTED BY THE COUNCIL OF THE CITY AND COUNTY OF DENVER:
Section 1. That the action of the Manager of Public Works in vacating all the remaining dedicated alleys in Block 6, Bailey's Addition, in the City and County of Denver, State of Colorado, reserving to the City and County of Denver at all times the right to construct operate, maintain, and remove sewers, water pipes, and appurtenances and to authorize the construction, operation, maintenance, and removal of sewers, water pipes, and appurtenances therein and therefrom, be and the same is hereby approved and said alleys are hereby vacated and declared vacated subject to the reservations above set forth.

Section 2. The Council finds this Ordinance is necessary for the immediate preservation of the public health and public safety, and determines that it shall take effect immediately upon its final passage and publication.

Passed by the Council March 4, 1957, ELVIN R. CALDWELL, President. Approved: W. F. NICHOLSON, Mayor, March 6, 1957. Attest: ROB-ERT E. LEE, Clerk and Recorder, Ex-Officio Clerk of the City and County of Denver. By: GEORGE MANERBINO, Deputy City Clerk.

(Seal) Published in The Daily Journal March 2, 1957 & March 9, 1957, 354



CITY AND COUNTY OF DENVER

DEPARTMENT OF LAW

OFFICE OF CITY ATTORNEY CITY AND COUNTY BUILDING DENVER 2, COLORADO

Full Imp

February 21, 1957

MEMORANDUM

TO:

Elvin R. Caldwell

President of City Council

FROM:

John C. Banks

City Attorney

Vacation of Alleys in Block 6, Bailey's Addition. SUBJECT:

The accompanying bill is for an ordinance vacating all the remaining dedicated alleys in Block 6, Bailey's Addition.

The block in question is bounded by West 3rd Avenue, Lipan Street, West 2nd Avenue, and Mariposa Street.

This matter was discussed at Mayor-Council meeting on February 19, 1957.

Attached

race N. Hawkins, Jr./ba

CITY COUNCIL CITY & COHNTY (THE IVER RECEIPED FEB 21 1957

617 819110 11 12 1 1 2 1 3 1 4 5 6

Ordinance No. 74 Series 19.52		,
Councilman's Bill No. 76	Meeting Date of Jeliuary 25, 1957	
Introduced by Councilman	Read in full in the Board of Councilmen and referred to the Committee on	
olland Harrington Rea Flor	Public Improvemento, Trounda de	Building
ARILL		
For	Meeting Date of Telmany 25, 1957.	
	Reported back by the Committee on	
An Ordinance VACATING ALL RE-	Public Improvemento Groundo 40 Bi	ulding
MAINING DEDICATED ALLEYS IN	Recommended that the bill be ordered published and report adopted.	CITY COUNCIL
BLOCK 6, BAILEY'S ADDITION,	Published in Theoderly Juurnal	CITY & COUNTY OF DENVER
SUBJECT TO RESERVATIONS.	thish day of March, A. D. 1957.	RECEIVED FEB 21 1957
	Meeting Date of March 4, 1957	6(7(0)10)11112(1)2 3 4)6)6
	Read by title, placed upon its passage and	
	passed. 编程1]-57	73582 I FEENIS 0
	Presented to the Mayor and signed by him	
	this 6 day of March, A. D. 1952	REC 1957
		0
		ROBER ROB
	Ent'd as Ordinance No. 24, Series 19	1 PM 1 PM 1 PM 1 PM 1 PM 1 PM 1 PM 1 PM
		APR 1 PM 4 APR 1 PM 4 APR 1 PM 4 BOOK PA ROBERT E. LEE CLERK AND REGORDER
	Published in The Lacly Jaumal this 9 day of March, A. D. 1957	NO E
	this 2 day of Maule, A. D. 1957	PAGE 73
<u></u>	•	(FX 4 m) .
_	•	434

0.00

BY AUTHORITY

ordinance no. <u>74</u> series of 1951 councieman's bill no. <u>20</u>

Introduced by councilman

m Williams, Marrington Carender

A BILL

FOR AN ORDINANCE RELATING TO PUBLIC ALLEYS IN ELOCK SIX (6) BAILEY'S ADDITION TO DENVER, CITY AND COUNTY OF DENVER, COLORADO: VACATION OF A PORTION THEREOF AND ESTABLISHING LAND AS A PUBLIC ALLEY.

WHEREAS, T. P. Campbell, Manager of Improvements and Parks, did heretofore make the following Order:

"ORDER

"IT IS HEREBY FOUND AND DETERMINED that the public use, convenience and necessity no longer require a portion of the alleys located in Block Six (6), Bailey's Addition to Denver, in the City and County of Denver, described as follows:

"That portion of the north and south alley adjoining Lots 29 and 30, Block 6, Bailey's Addition to Denver, and also, the east and west alley extending west through the south 20 feet of Lot 11, said Block 6, from said north and south alley to Mariposa Street"

and the same are hereby vacated reserving to the City and County of Denver at all times the right to construct, maintain and remove severs, water pipes and appurtenances, and to authorize the construction, maintenance and removal of same, therein and therefrom and subject to the continued right of the owners to maintain and operate existing electric light and power lines, telephone lines, gas mains and pipes;

"And it is also found and determined that the public use, convenience and necessity require the laying out, opening and establishing as a public alley, in, through, over and upon so as to includo

the following described land located in the City and County of Denver, State of Colorado, particularly described as follows:

"The north 20 feet of Lot 28, Block 6, Bailey's Addition to Denver, extending east from the present north and south alley to Lipan Street".

"NOW, THEREFORE,

"IT IS HEREBY ORDERED that the said described land be and the same is hereby laid out, opened and established as a public alley.

"The Council of the City and County of Denver is hereby requested to give effect to this Order by the passage of a suitable Ordinance.

*Done at Denver, Colorado, this <u>IZL</u> day of April, A.D., 1951.

/s/ T. P. Campbell Manager of Improvements 2: Parks".

NOW, THEREFORE,

BE IT ENACTED BY THE COUNCIL OF THE CITY AND COUNTY OF DEHVER:

section 1. That the action of the Manager of Improvements and Parks as set forth in the foregoing Order wherein portions of the public alleys located in Elock Six (6) Dailey's Addition to Denver in the City and County of Denver are vacated, and also wherein certain land is laid out, opened and established as a public alley in said Plock Six (6) Bailey's Addition to Denver, is hereby ratified, approved and confirmed.

section 2. In the opinion of the Council this Ordinance is necessary for the immediate protection and preservation of the public health, safety, convenience and general welfare, and it is enacted for that purpose, and shall be in full force and effect immediately after its passage and final publication.

. 890652

Passed by the Council and signed by its President this day of April, A.D., 1951.

James Jurgues President

Signed and approved by me this <u>//////</u> day of April, A.D.,

Quigg heurlogy

Attested by me with the Corporate Seal of the City and County of Denver.

The femes

The city and county

RECOMMENDED AND APPROVED:

Ey Ar Improvements and Parks

APPROVED:

Director of Flanning / Land Office.

FORM APPROVED:

Legion Miles, Attornoy City and County of Denver

PUELISHED IN: Marky January
FIRST PUELICATION: Lybrid 14.1951.

LAST PUELICATION: Coping 21, 1957

BOOK A-38 PAGE 200 BOOK O-3 PAGE 444

CITY AND COUNTY OF DENVER

DEPARTMENT OF LAW

Rapel's Aratuel

OFFICE OF CITY ATTORNEY
CITY AND COUNTY BUILDING
DENYER 2. COLORADO

April 5, 1951

MEMORANDUM

TO:

James Fresques, President

City Council

FROM:

Pierpont Fuller,

City Attorney

SUBJECT:

An Ordinance Relating to Public Alleys in Block Six (6) Bailey's Addition to Denver, City and County of Denver, Colorado: Vacation of a portion thereof and Establishing Land

as a Public Alley.

The attached Ordinance vacates an East-West alley in Block Six (6) Bailey's Addition to Denver and dedicates another alley in lieu thereof. Block Six (6) Bailey's Addition to Denver is located between West Second and West Third Avenues and Lipan and Mariposa Streets.

This vacation and dedication is requested by and for the Public Service Company. The deed to the North 20 feet of Lot 28, Block 6, Bailey's Addition to Denver, is a deed of easement rather than quit claim or warranty in order that the Public Service Company may avoid the cost required to release their general mortgage and numerous supplements thereto. The Manager of Improvements and Parks understands that acceptance of the easement by the City is subject to said mortgage. However, the dedication is acceptable since the Company is paying the cost of the ordinance and no costs whatsoever are being incurred by the City.

This matter was discussed at Mayor-Council meeting April 3, 1951.

Richard Tull/ts

Attachment

CITY COUNCIL CITY & COUNTY OF DERVER CHARLES IN E TO CHARLES IN E TO GIFTGIBILITATION OF THE COUNCIL OF THE COU

Λ

R. M. M. M.

ORDER

IT IS MERREN FOUND AND DETERMINED that the public use, convenience and necessity no longer require a portion of the alleys located in Block Six (5), Bailey's Addition to Denver, in the City and County of Denver, described as follows:

"That portion of the north and south alley adjoining Lots 29 and 30, Block 6, Pailey's Addition to Denver, and also, the east and west alley extending west through the south 20 feet of Lot 11, said Block 6, from said north and south alley to Mariposa Street"

and the same are hereby vacated reserving to the City and County of Denver at all times the right to construct, maintain and remove sewers, water pipes and appurtenances, and to authorize the construction, maintenance and removal of same, therein and therefrom and subject to the continued right of the owners to maintain and operate existing electric light and power lines, telephone lines, gas mains and pipes;

And it is also found and determined that the public use, convenience and necessity require the laying out, opening and establishing as a public alloy, in, through, over and upon so as to include the following described land located in the City and County of Denver, State of Colorado, particularly described as follows:

"The north 20 feet of Lot 20, Dlock 6, Dailey's Addition to Denver, extending cast from the present north and south alley to Lipan Street."


NOW, ITTERESTER,

IT IS HERBY CROERED that the said described land to and the same is hereby laid out, opened and established as a public alley.

The Council of the City and County of Denver is hereby requested to give effect to this Order by the passage of a suitable Ordinance.

Done at Donver, Colorado, this ____ day of April, A.D., 1951.

Ecnager of Improvements & Faris

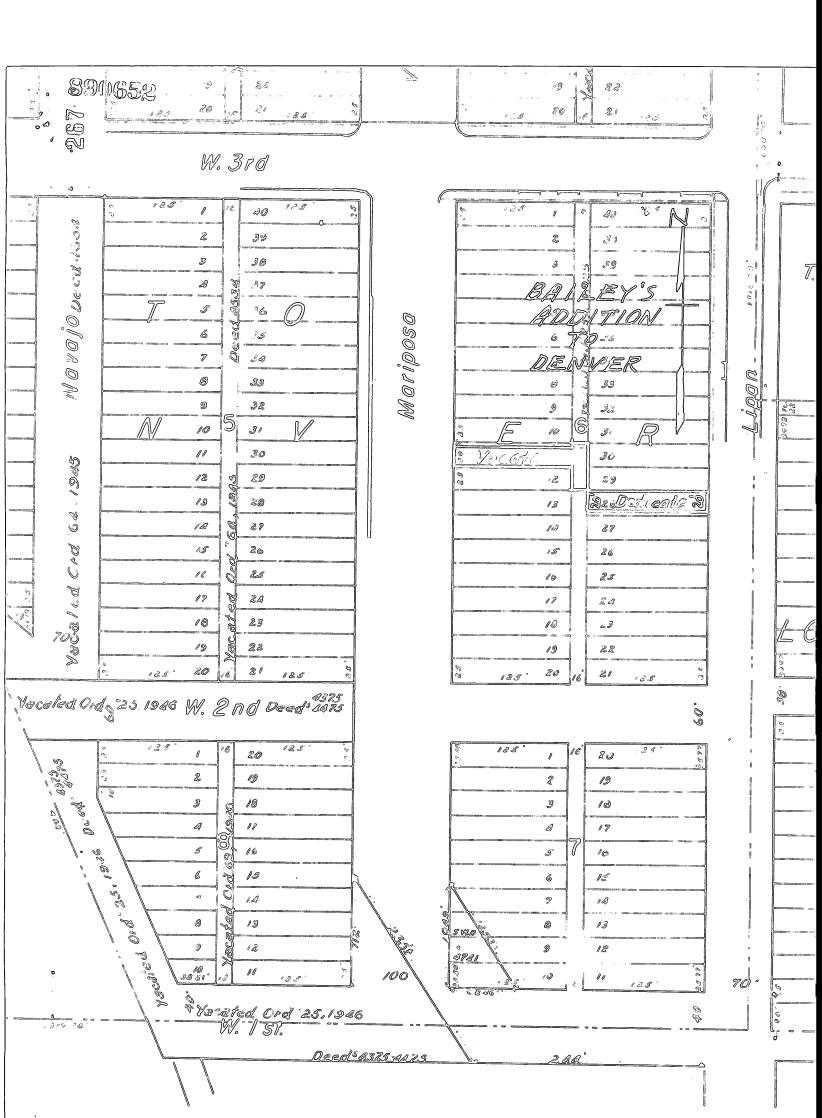

Ordinance No. 72 Series 1997		
Councilman's Bill No. 80	Meeting Date of Gril 9, 1951	,
Introduced by Councilman	Read in full in the Board of Councilmen and referred to the Committee on	
m Williams, Marington & Chresh	<u> Public Improvemento</u>	
A BILL		CITY COUNCIL CITY & COUNTY OF DEWER
ror	Meeting Date of Wail 9, 1951	RECEIVED
	Reported back by the Committee on	Q ./43,5 1951
An Ordinance Keleling to	Tublie Improvemento	<u> </u>
Julie alleys in Blook	Recommended that the bill be ordered published and report adopted.	₹/ ∅(ñ(lå)lal osses
Six (b) Bailerio addition	Published in The Auly Juurnal	_
D. Densey Esterand Country	this day of Charles, A. D. 19.51.	STATE OF COLORADO 180
al Denner Lolando:	Meeting Date of the 1954.	City and County of Denver SS. I hereby certify that this instrument was filed
19/ - +: De l'ari	Read by title, placed upon its passage and	for recording with the state of clock with the state of clock with the state of the
10 allacons of as forces	passed.	and duly recorded in Book 22 12 13 1300. If I.
Spene of alade Establishing		22
Bank son frelle	Presented to the Mayor and signed by him this Allday of A. D. 1927	Mae Flynes Glork & Recorder
alley	,,	Bridge Man Describe
	Ent'd as Ordinance No. Z. Series 1927	
	Published in The Alexangericas paral	7
	this I day of Office, A. D. 1957	

ه دې د

500-1-50

BOOK A-38 PAGE 202 BOOK. 0-3 .PACE 446

BY AUTHORITY

ORDINANCE NO. 340
SERIES OF 1965

COUNCILMAN'S BILL NO. 385
INTRODUCED BY COUNCILMEN

A BILL

FOR AN ORDINANCE VACATING A CERTAIN DESCRIBED PORTION OF THE ALLEY IN BLOCK SEVEN, BAILEY'S ADDITION TO DENVER, SUBJECT TO CERTAIN RESERVATIONS.

WHEREAS, the Manager of Public Works of the City and County of Denver has found and determined that the public use, convenience and necessity no longer require that certain described portion of that certain alley hereinafter described, and subject to approval by ordinance, has vacated the same with the reservations hereinafter set forth; now, therefore,

BE IT ENACTED BY THE COUNCIL OF THE CITY AND COUNTY OF DENVER:

Section 1. That the action of the Manager of Public Works in vacating the following described portion of the following described alley in the City and County of Denver, State of Colorado, to-wit:

The North 145 feet of the alley in Block Seven, Baileys Addition to Denver;

be and the same is hereby approved and the described portion of the alley is hereby vacated and declared vacated; provided, however, and subject to the following conditions and reservations:

(a) There is reserved to the City and County of Denver the continued use of and the right to maintain and operate an existing sewer line in the vacated portion of said alley.

Section 2. The Council finds this Ordinance is necessary for the immediate preservation of the public health and public safety and

determines that it shall take effect imme	diately upon its final		
passage and publication.			
PASSED BY The Council	<u>lar</u> 29 1965		
Spinklaldwell Pro	esident		
APPROVED: Thomas & Warris Ma	yor Secenter 1, 1965		
	~		
ATTEST: Veraging le	rk and Recorder, Ex-Officio		
	Denver		
PUBLISHED IN The Daily Journal Mov	21 1965 and War 4, 1965		
TUBEASHED IN THE Daily Southar 1/100			
I have made the findings	and determinations set		
forth in the above and for	egoing draft or form of a		
proposed Bill for An Ord	inance, and subject to ap-		
proval by Ordinance, hav	e vacated and do hereby		
vacate that portion of tha	t certain alley therein		
described, subject to the reservations therein set			
forth, and request the Co	ouncil of the City and County		
of Denver to approve such vacation, subject to such			
reservations, by the enactment of an appropriate			
Ordinance. I approve said draft or form of a			
proposed Bill for An Ordinance and recommend the introduction and passage thereof.			
the introduction and pass	Stramon 1 1		
	10/0/16 Munion		
	Manager of Public Works		
	- City Attorney		
PREPARED BY: MOYNZAU			
APPROVED:	- Planning Director		

° A

Ordinance No. 840 Sale 10 Aú

Councilman's Bill No ._ 385

Introduced by Councilman

An Ordinance VACATING A CERTAIN

ADDITION TO DENVER, SUBJECT TO CERTAIN RESERVATIONS. DESCRIBED PORTION OF THE ALLEY IN BLOCK SEVEN, BAILEYS

Read by title, placed upon its passage and passed.

Presented to the Mayor and signed by him this less day of Alex. A. D. 1965

Ent'd as Ordinance No. 340, Series 1965

RECEIVED

Select Sentence of the

NOV 18 1965

Published in The A this # R day of Dad , A. D. 19 45

Read in full in the Board of Councilmen and referred to the Committee on Meeting Date of Manaular 22, 19 65

Meeting Date of Marsachus 12, 19 65

red published

Reported back by the Committee on

this 21 day of Published in The Meeting Date of Threnda 21, 1965 A. D. 19 45

UEC-22-65 54 9 094

LST --- WIS

0.00

C

~

8365

FILED STATE OF COLORADO CITY AND COUNTY

RECOR**ONDAN) 52** DEC 22 3 28 PM '63

F. J. SERAFINI CLERK AND RECORDER

9540

FORM 46 (4/58) C/R



Department of Public Works Engineering, Regulatory, & Analytics

> 201 W. Colfax Ave., Dept. 507 Denver, Colorado 80202-5304 (720) 865-3003

> denver.pwera@denvergov.org

Page 1 of 6

Xcel Energy LDC Fleet Garage 1110 W 3rd Ave

09/12/2022

Master ID: 2020-PROJMSTR-0000318 Project Type: ROW Relinquisment

Review ID: 2022-RELINQ-0000018 **Review Phase:**

Location: 1110 W 3rd Ave. **Review End Date:** 09/01/2022

Any denials listed below must be rectified in writing to this office before project approval is granted.

Reviewing Agency: Asset Management Review Review Review Status: Approved

Reviewers Name: Jason Clements

Reviewers Email: Jason.Clements@denvergov.org

Status Date: 08/12/2022 Status: Approved

Comments: Easements being relinquished need to be reviewed by Wastewater.

Reviewing Agency: City Forester Review Review Review Status: Approved

Reviewers Name: Erin Hatch

Reviewers Email: Erin.Hatch@denvergov.org

Status Date: 08/30/2022
Status: Approved
Comments: Approved.

Reviewing Agency: Comcast Referral Review Status: Approved - No Response

Status Date: 09/02/2022

Status: Approved - No Response

Comments:

Reviewing Agency: Denver Water Referral Review Status: Approved

Status Date: 09/02/2022 Status: Approved

Comments: PWPRS Project Number: 2022-RELINQ-0000018 - Xcel Energy LDC Fleet Garage 1110 W 3rd Ave

Reviewing Agency/Company: Denver Water

Reviewers Name: Gina Begly Reviewers Phone: 303-628-6219

Reviewers Email: gina.begly@denverwater.org

Approval Status: Approved

Comments:

Reviewing Agency: Survey Review Review Status: Approved

Reviewers Name: Dana Sperling

Reviewers Email: Dana.Sperling@denvergov.org

Status Date: 09/06/2022 Status: Approved

Comments: RS Project Number: 2022-RELINQ-0000018 - Xcel Energy LDC Fleet Garage 1110 W 3rd Ave

2022-RELINQ-0000018

Page 2 of 6

Xcel Energy LDC Fleet Garage 1110 W 3rd Ave

09/12/2022

Master ID: 2020-PROJMSTR-0000318 Project Type: ROW Relinquisment

Review ID: 2022-RELINQ-0000018 Review Phase:

Location: 1110 W 3rd Ave. **Review End Date:** 09/01/2022

Any denials listed below must be rectified in writing to this office before project approval is granted.

Reviewing Agency/Company: DOTI-SURVEY

Reviewers Name: DANA SPERLING Reviewers Phone: 7204565207

Reviewers Email: dana.sperling@denvergov.org

Approval Status: Approved

Comments:

applicant pointed out that easement 5 of 5 would be relinquished in its entirety. I agree

language for termination of the easement may be used.

Attachment: Relinq Survey comments 2022-RELINQ-0000018 2nd.pdf

Status Date: 09/02/2022 Status: Denied

Comments: PWPRS Project Number: 2022-RELINQ-0000018 - Xcel Energy LDC Fleet Garage 1110 W 3rd Ave

Reviewing Agency/Company: DOTI-SURVEY

Reviewers Name: DANA SPERLING Reviewers Phone: 7204565207

Reviewers Email: dana.sperling@denvergov.org

Approval Status: Denied

Comments:

easements 1 - 4 with be relinquished in their entirety where the easement termination statement can be used. no further survey

documents needed

easement 5 requires a description and illustrations and in addition the description in a word document format.

comments uploaded

Attachment: Relinq Survey comments 2022-RELINQ-0000018.doc

Status Date: 08/30/2022 Status: Denied

Comments: Resubmittal required

need description and illustration and description in word document format for easement 5 easements 1-4 relinquished in entirety and the easement termination language can be used.

REDLINES uploaded to E-review webpage

Reviewing Agency: Case Manager Review/Finalize Review Status: Comments Compiled

Reviewers Name: Brianne White

Reviewers Email: Brianne.White@denvergov.org

Status Date: 09/02/2022

Status: Comments Compiled

Comments:

Status Date: 08/15/2022

Status: Confirmation of Payment

Comments:

Reviewing Agency: Denver Fire Department Review Review Review Status: Approved

2022-RELINQ-0000018

Page 3 of 6

Xcel Energy LDC Fleet Garage 1110 W 3rd Ave

09/12/2022

Master ID: 2020-PROJMSTR-0000318 Project Type: ROW Relinquisment

Review ID: 2022-RELINQ-0000018 Review Phase:

Location: 1110 W 3rd Ave. Review End Date: 09/01/2022

Any denials listed below must be rectified in writing to this office before project approval is granted.

Reviewers Name: Richard Tenorio

Reviewers Email: richard.tenorio@denvergov.org

Status Date: 09/01/2022 Approved

Status: Denver Fire Dept. Approved - RT

Comments:

Reviewing Agency: Landmark Review Review Review Status: Approved - No Response

Reviewers Name: Karen Bryant

Reviewers Email: Karen.Bryant@denvergov.org

Status Date: 08/29/2022

Status: Approved - No Response
Comments: No historic district or structure

Reviewing Agency: Metro Wastewater Referral Review Status: Approved - No Response

Status Date: 09/02/2022

Status: Approved - No Response

Comments:

Reviewing Agency: Office of Emergency Management Referral Review Status: Approved - No Response

Status Date: 09/02/2022

Status: Approved - No Response

Comments:

Reviewing Agency: Parks and Recreation Review Review Status: Approved

Reviewers Name: Jennifer Cervera

Reviewers Email: Jennifer.Cervera@denvergov.org

Status Date: 08/30/2022 Status: Approved

Comments:

Reviewing Agency: Construction Engineering Review Review Review Status: Approved

Reviewers Name: Michael Holm

Reviewers Email: Michael.Holm@denvergov.org

Status Date: 08/24/2022 Status: Approved

Comments:

Reviewing Agency: Policy and Planning Review Review Status: Approved - No Response

Reviewers Name: Jennifer Hillhouse

Reviewers Email: Jennifer.Hillhouse@denvergov.org

2022-RELINQ-0000018

Page 4 of 6

Xcel Energy LDC Fleet Garage 1110 W 3rd Ave

09/12/2022

Master ID: 2020-PROJMSTR-0000318 Project Type: ROW Relinquisment

Review ID: 2022-RELINQ-0000018 Review Phase:

Location: 1110 W 3rd Ave. Review End Date: 09/01/2022

Any denials listed below must be rectified in writing to this office before project approval is granted.

Status Date: 09/02/2022

Status: Approved - No Response

Comments:

Reviewing Agency: TES Sign and Stripe Review Review Review Status: Approved - No Response

Reviewers Name: Brittany Price

Reviewers Email: Brittany.Price@denvergov.org

Status Date: 09/02/2022

Status: Approved - No Response

Comments:

Reviewing Agency: CenturyLink Referral Review Status: Approved - No Response

Status Date: 09/02/2022

Status: Approved - No Response

Comments:

Reviewing Agency: Xcel Referral Review Status: Approved

Status Date: 09/02/2022 Status: Approved

Comments: PWPRS Project Number: 2022-RELINQ-0000018 - Xcel Energy LDC Fleet Garage 1110 W 3rd Ave

Reviewing Agency/Company: Public Service Company of Colorado dba Xcel Energy

Reviewers Name: Donna George Reviewers Phone: 3035713306

Reviewers Email: donna.l.george@xcelenergy.com

Approval Status: Approved

Comments:

Reviewing Agency: City Councilperson and Aides Referral Review Status: Approved - No Response

Status Date: 09/02/2022

Status: Approved - No Response

Comments:

Reviewing Agency: DS Project Coordinator Review Review Status: Approved - No Response

Reviewers Name: Olga Mikhailova

Reviewers Email: Olga.Mikhailova@denvergov.org

Status Date: 09/02/2022

Status: Approved - No Response

Comments:

Reviewing Agency: DES Transportation Review Review Status: Approved

Page 5 of 6

Xcel Energy LDC Fleet Garage 1110 W 3rd Ave

09/12/2022

Master ID: 2020-PROJMSTR-0000318 Project Type: ROW Relinquisment

Review ID: 2022-RELINQ-0000018 Review Phase:

Location: 1110 W 3rd Ave. **Review End Date:** 09/01/2022

Any denials listed below must be rectified in writing to this office before project approval is granted.

Reviewers Name: Christopher Mueller

Reviewers Email: Christopher.Mueller@denvergov.org

Status Date: 08/12/2022 Status: Approved

Comments:

Reviewing Agency: DES Wastewater Review Review Status: Approved

Reviewers Name: Zhixu Yuan

Reviewers Email: Zhixu.Yuan@denvergov.org

Status Date: 09/12/2022 Status: Approved

Comments: PWPRS Project Number: 2022-RELINQ-0000018 - Xcel Energy LDC Fleet Garage 1110 W 3rd Ave

Reviewing Agency/Company: DS-WW

Reviewers Name: Zhixu Yuan Reviewers Phone: 7208653140

Reviewers Email: zhixu.yuan@denvergov.org

Approval Status: Approved

Comments:

Status Date: 09/01/2022

Status: Approved w/Conditions

Comments: No objection to the current application.

However, it appears not all the existing public sanitary sewer areas, south portion, are covered by those 5 easement.

Reviewing Agency: RTD Referral Review Status: Approved

Status Date: 09/02/2022 Status: Approved

Comments: PWPRS Project Number: 2022-RELINQ-0000018 - Xcel Energy LDC Fleet Garage 1110 W 3rd Ave

Reviewing Agency/Company: RTD Reviewers Name: C. Scott Woodruff Reviewers Phone: 303-299-2943

Reviewers Email: clayton.woodruff@rtd-denver.com

Approval Status: Approved

Comments:

Reviewing Agency: CDOT Referral Review Status: Approved

Status Date: 09/02/2022 Status: Approved

Comments: PWPRS Project Number: 2022-RELINQ-0000018 - Xcel Energy LDC Fleet Garage 1110 W 3rd Ave

Reviewing Agency/Company: CDOT Region 1 ROW/survey

Reviewers Name: dane courville Reviewers Phone: 7206720231

Reviewers Email: dane.courville@state.co.us

Page 6 of 6

Xcel Energy LDC Fleet Garage 1110 W 3rd Ave

09/12/2022

Master ID: 2020-PROJMSTR-0000318 Project Type: ROW Relinquisment

Review ID: 2022-RELINQ-0000018 Review Phase:

Location: 1110 W 3rd Ave. **Review End Date:** 09/01/2022

Any denials listed below must be rectified in writing to this office before project approval is granted.

Approval Status: Approved

Comments:

Does not affect CDOT on-system ROW. Proposed effort is approved as the location does not affect CDOT ROW.